


LEGEND / ABBREVIATIONS / AMENDMENTS

 Proposed Road


Extraordinary Gaz. 56/2019, Friday 23 August 2019

Form: BP\_PDM



Prepared by : Date :	J Dixon 25 July 2019
Quality Control by : Date :	
Chief Surveyor : Date Approved :	M Whiteman July 26/19

SCALE

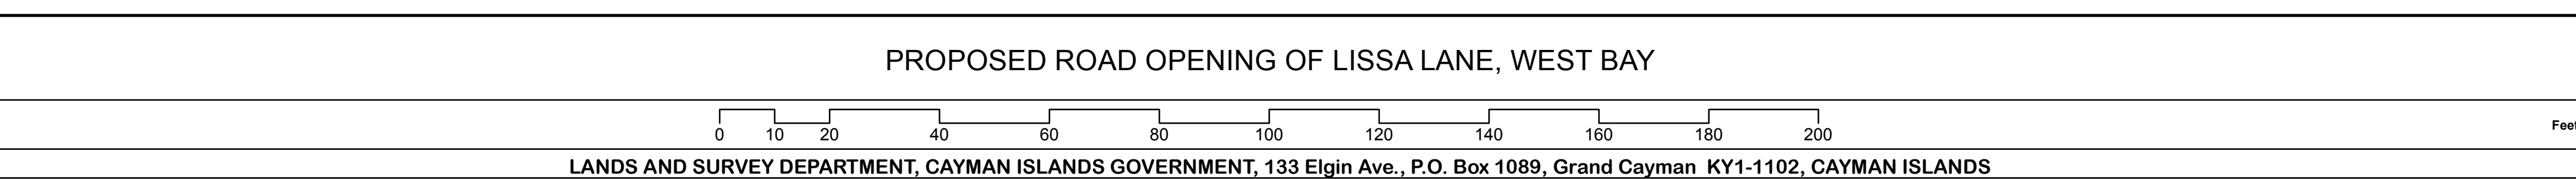

PROPOSED ROAD OPENING OF LISSA LANE, WEST BAY

BOUNDARY PLAN	626
BLOCK:	4B
Data Plan:	L&S Job No. : 34780