
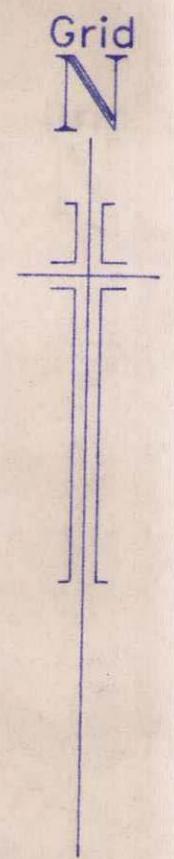


# BOUNDARY PLAN No. 293

Form No.4

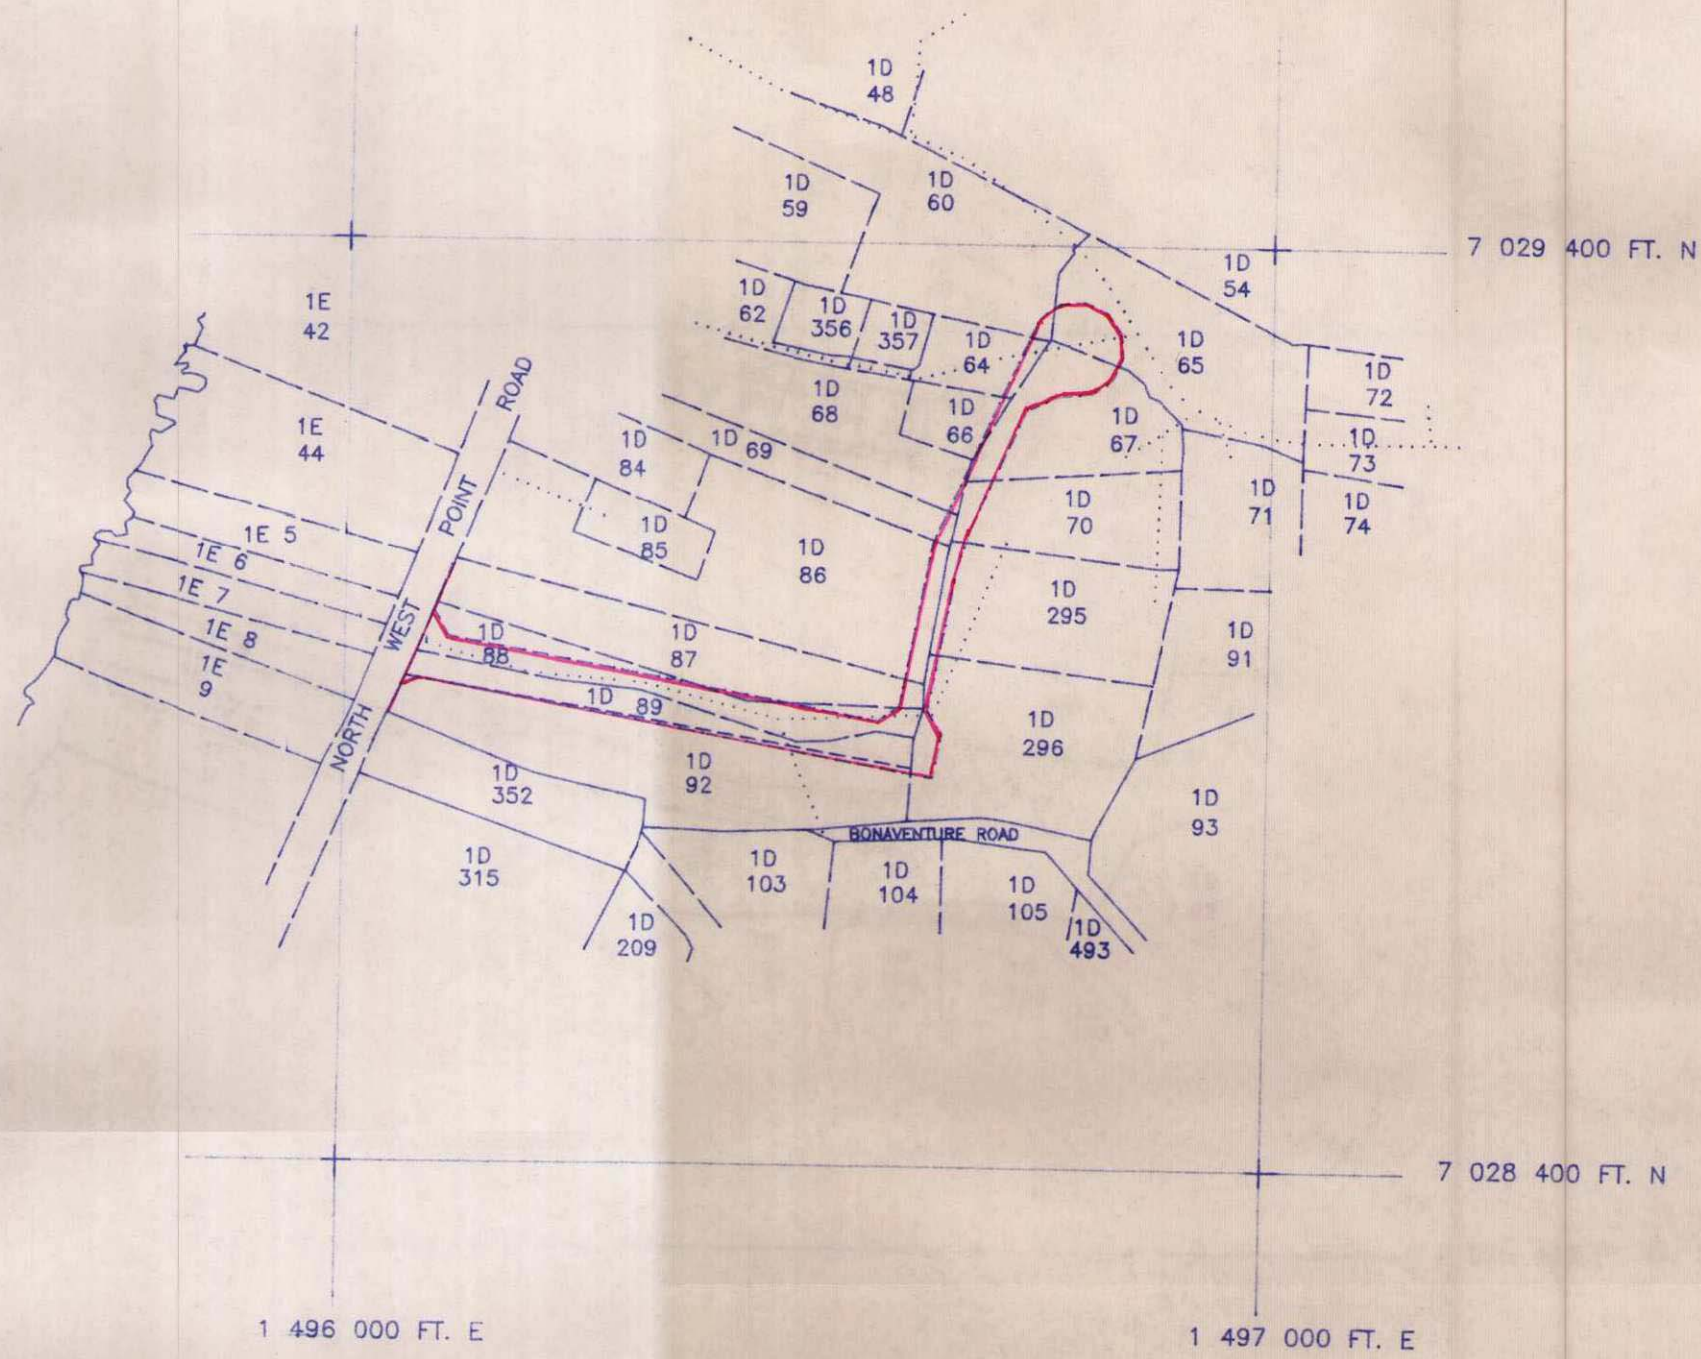

Surveyed by: Date:		TITLE <b>PROPOSED ROAD IMPROVEMENTS IN THE VICINITY                  OF BONAVENTURE ROAD                  WEST BAY</b>	Gazette Notice No.12 Tuesday 16th June 1992	BOUNDARY PLAN No. <b>293</b>
Drawn by: Date:	LORNA E. BROWN 17.2.92			REGISTRATION SECTION <b>WEST BAY NORTH WEST</b>
Field checked by: Date:				BLOCK No. <b>1D , 1E</b>
Office checked by: Date:	RUDOLPH DAVIS 18.2.92			
Comps No.: Job No.:	T0233 923	SCALE <b>1:2500</b> FEET	LANDS AND SURVEY DEPARTMENT, CAYMAN ISLANDS GOVERNMENT, P.O. BOX 1089, GEORGETOWN	
LEGEND		ABBREVIATIONS		AMENDMENTS
PROPOSED ROAD OPENING PROPOSED ROAD RE-ALIGNMENT		PROPOSED ROAD CLOSURE		