


BOUNDARY PLAN No. 487

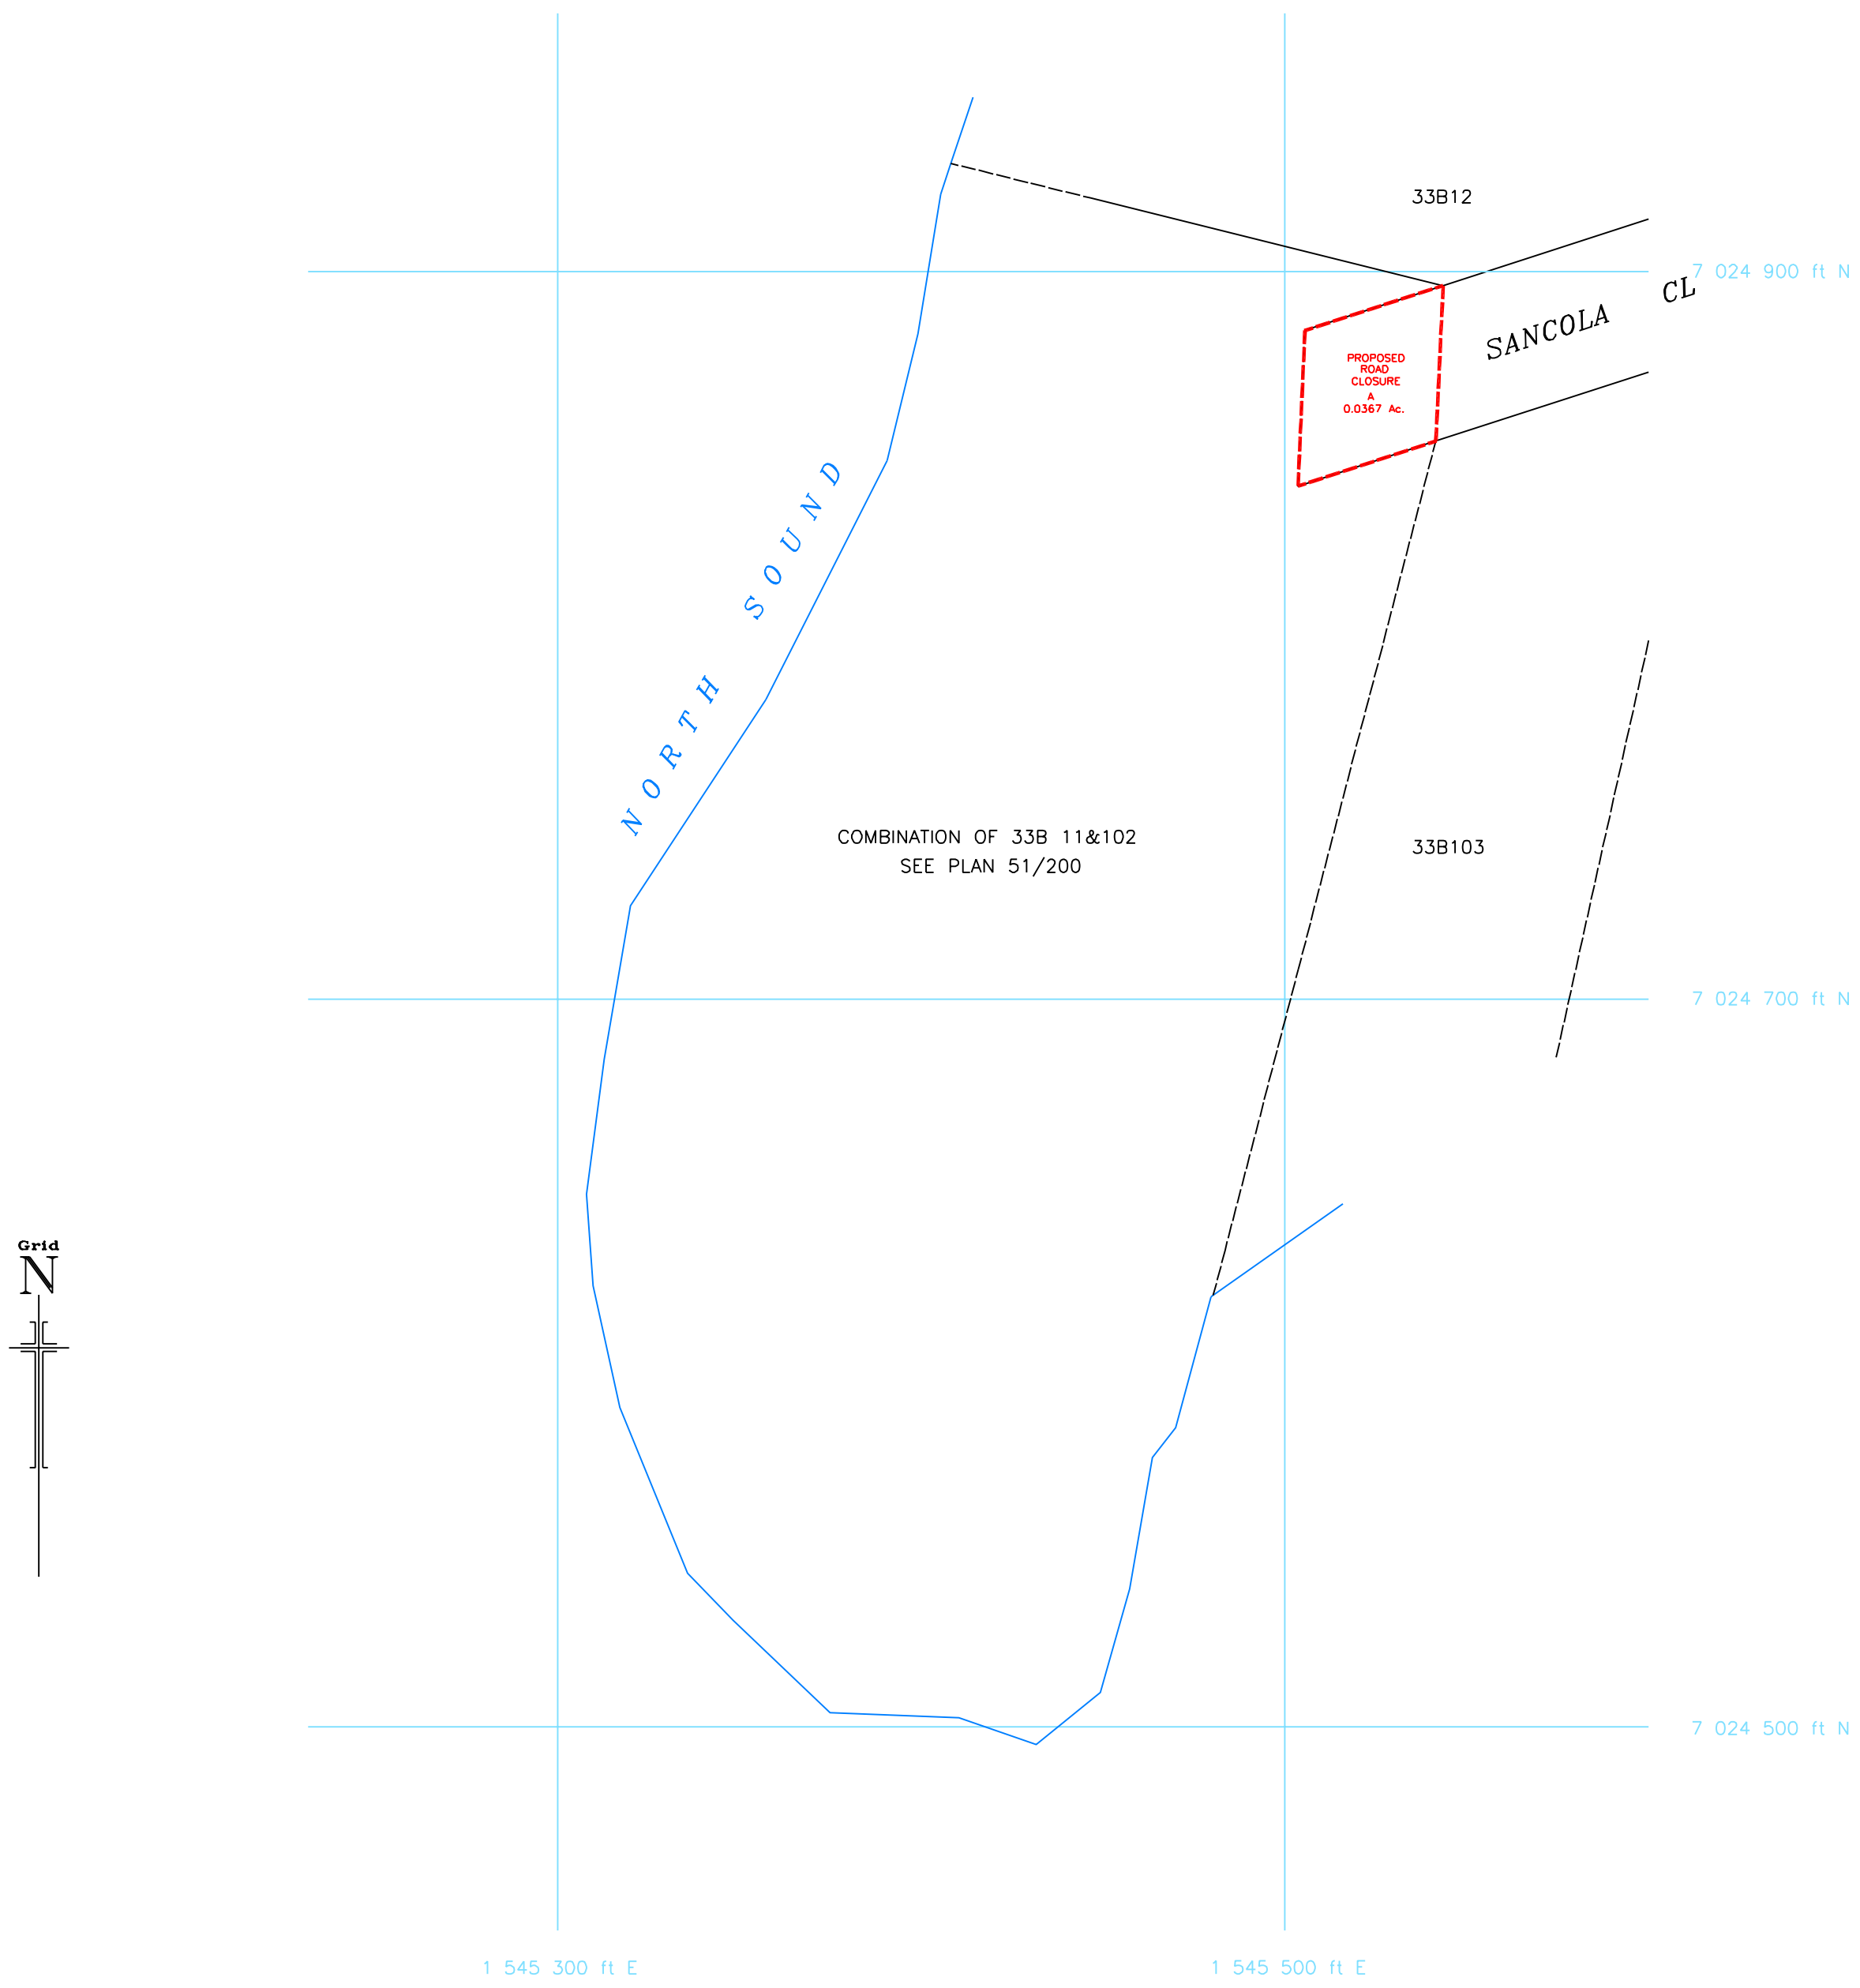

Gazette # 17/2008, Monday 18 August 2008

Prepared by: Date:	DWAYNE FORDE 19/4/05	<p style="text-align: center;">TITLE</p> <p style="text-align: center;"><b>PROPOSED ROAD CLOSURE OF PART OF SANCOLA CL RUM POINT</b></p>	BOUNDARY PLAN No.	BP 487
LIS Checked by: Date:	J. Dixon 30 June 2005		REGISTRATION SECTION	RUM POINT
Quality Control by: Date:	G.A. Mascal 29 August 2005		BLOCK No.	33B
Chief Surveyor: Date Approved:		<p style="text-align: center;">SCALE 1:500</p> <p style="text-align: center;">FEET</p>	<p>LANDS AND SURVEY DEPARTMENT, CAYMAN ISLANDS GOVERNMENT, P.O. BOX 1089, GEORGETOWN</p>	
Comps No.: L&S Job No.:	13432			
LEGEND		ABBREVIATIONS	AMENDMENTS	
PROPOSED ROAD CLOSURE				