


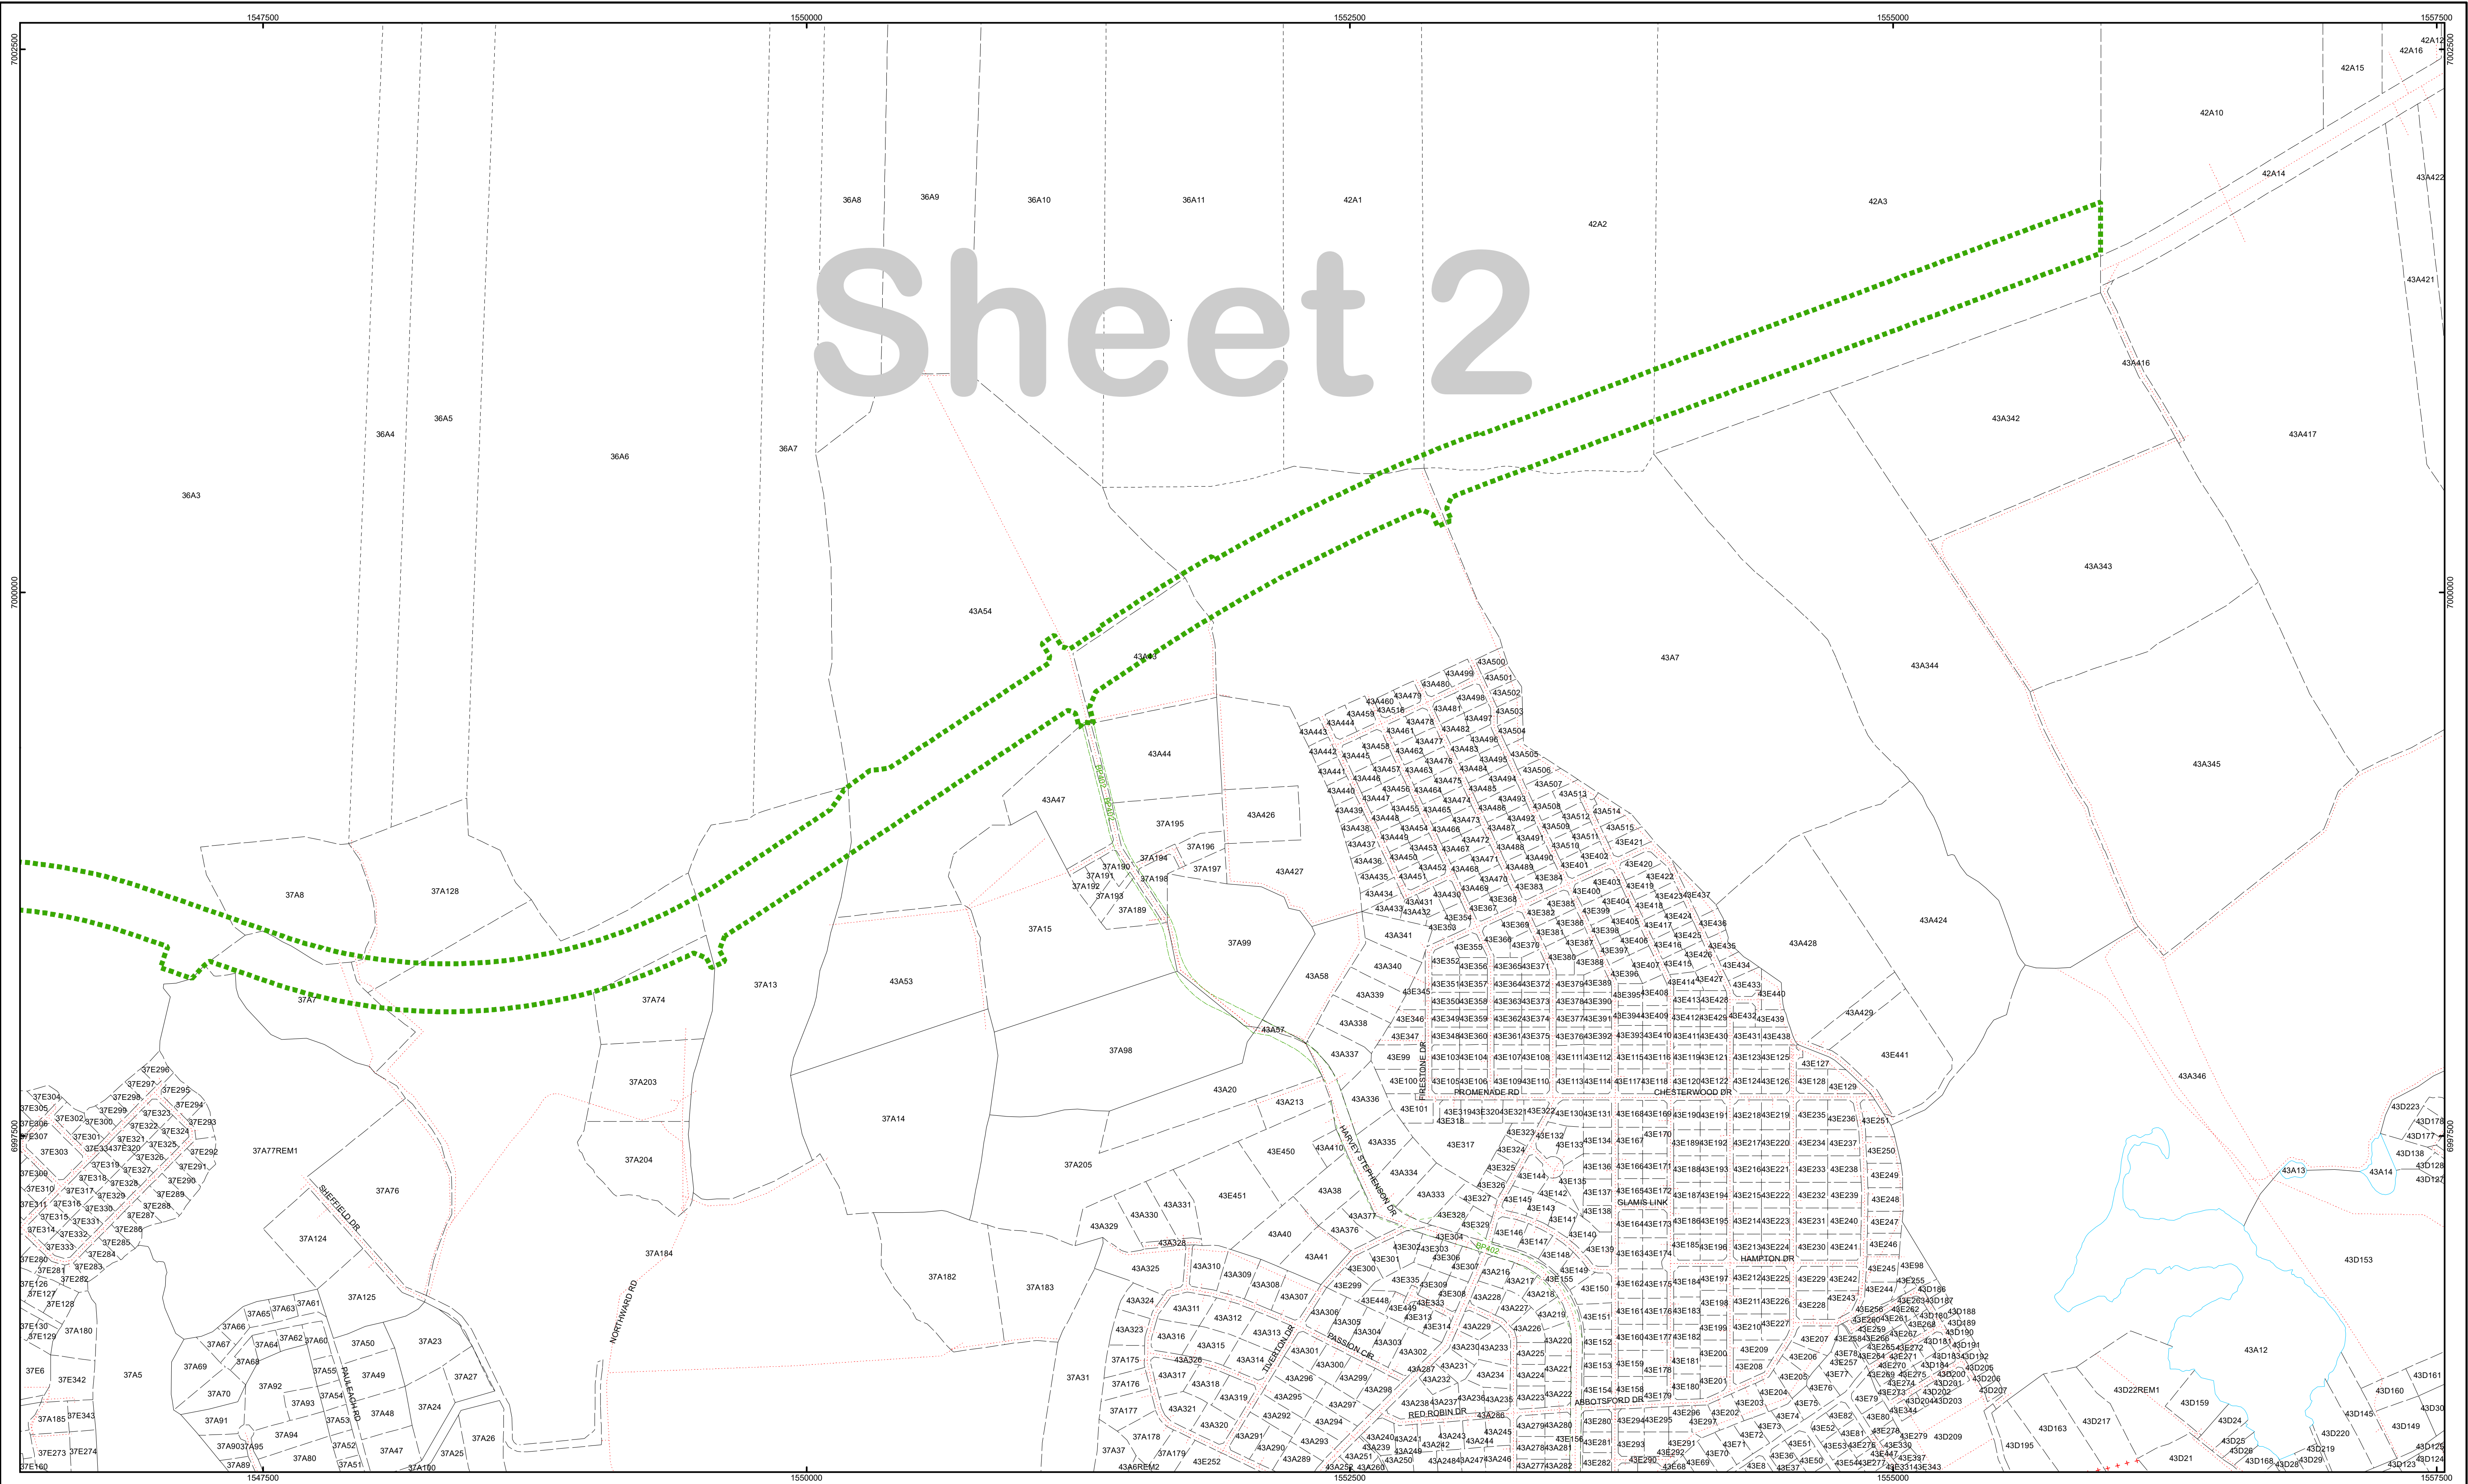

LEGEND / ABBREVIATIONS / AMENDMENTS  Proposed Road  N Gazette 19/2026, Monday, 14 September 2026 Forms: BP_PDM	Prepared by : Date : India Boddien 9/4/2025 / 24Jul2026 Quality Control by : Date : J Dixon 11 Apr 2025 / 28 July 2026 Chief Surveyor : Date Approved : D Kelly 14/04/2025	SCALE TITLE PROPOSED ROAD EXTENSION OF EAST WEST ARTERIAL - WOODLAND DR TO BLOCK 42A PARCEL 3, BODDEN TOWN 0 500 1,000 2,000 3,000 4,000 5,000 LANDS AND SURVEY DEPARTMENT, CAYMAN ISLANDS GOVERNMENT, 133 Elgin Ave., P.O. Box 120, Grand Cayman KY1-9000, CAYMAN ISLANDS	BOUNDARY PLAN MAP 697 BLOCK: 27D, 31A, 36A, 37A, 42A, 43A Data Plan: L&S Job No. : 38018