


|                                   |                              |  |     |
|-----------------------------------|------------------------------|--|-----|
| Prepared by:<br>Date:             | Botshelo Webster<br>29/09/15 | TITLE  |     |
| GIS created by:<br>Date:          | J. Dixon<br>6 Oct 2015       | PROPOSED ROAD OPENING OF EAST WEST ARTERIAL ROAD,<br>28B299, 28B310, 28B330, 28B335 & 28B337                         |     |
| Quality Control by:<br>Date:      | M. Whiteman<br>Sept 1/16     | BOUNDARY PLAN No.  | 585 |
| Chief Surveyor:<br>Date Approved: | 30361                        | BLOCK No.  | 28B |
| L&S Job No.:                      |                              | LANDS AND SURVEY DEPARTMENT<br>CAYMAN ISLANDS GOVERNMENT<br>P.O. Box 1089<br>Grand Cayman KY1-1102<br>CAYMAN ISLANDS |     |

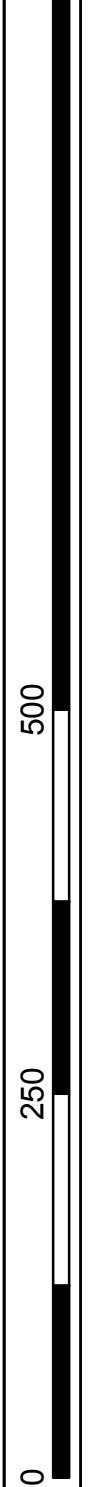

SCALE



LEGEND / ABBREVIATIONS / AMENDMENTS



Road Opening

Extraordinary Gazette 78/2016, Friday 30 September, 2016