


PRESCRIBED COMPOSITE MAP No. 134

Form No.4

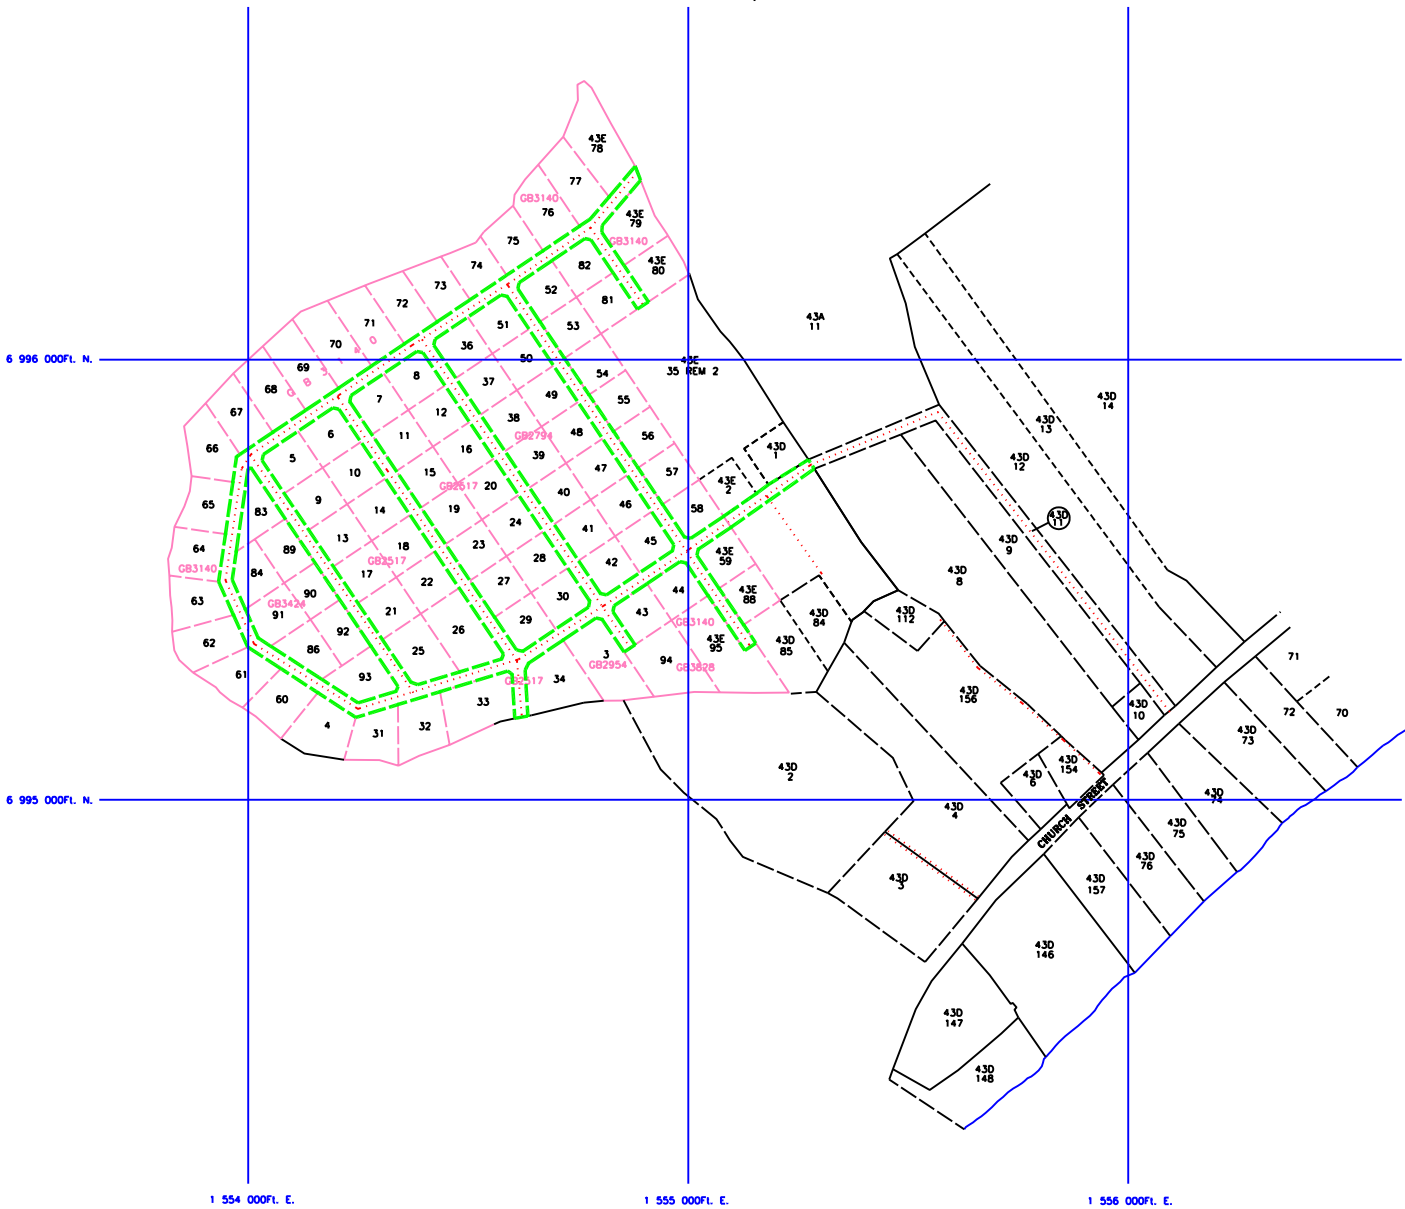

Notice to affected proprietors dispatched on 3rd March 1998.

Gazette No. 26, Monday 22nd December, 1997.

Surveyed by: Date:		TITLE DECLARATION OF ROAD RESERVE BOUNDARIES OF ROADS IN THE BELFORD ESTATE AREA BODDEN TOWN.	COMPOSITE MAP NO	PCM 134
Drawn by: Date:	Rudolph H. Davis 18 JUL 1997		REGISTRATION SECTION	BODDEN TOWN
Field checked by: Date:			BLOCK No.	43D, 43E
Office checked by: Date:			LANDS AND SURVEY DEPARTMENT, CAYMAN ISLANDS GOVERNMENT, P.O. BOX 1089, GEORGETOWN	
Comps No.: Job No.:	J1676			
LEGEND		ABBREVIATIONS		AMENDMENTS
-- -- -- ROAD DEFINITION		PROPOSED ROAD CLOSURE		Plan amended on 25th September 1997.
--- COORDINATED BOUNDARY				