


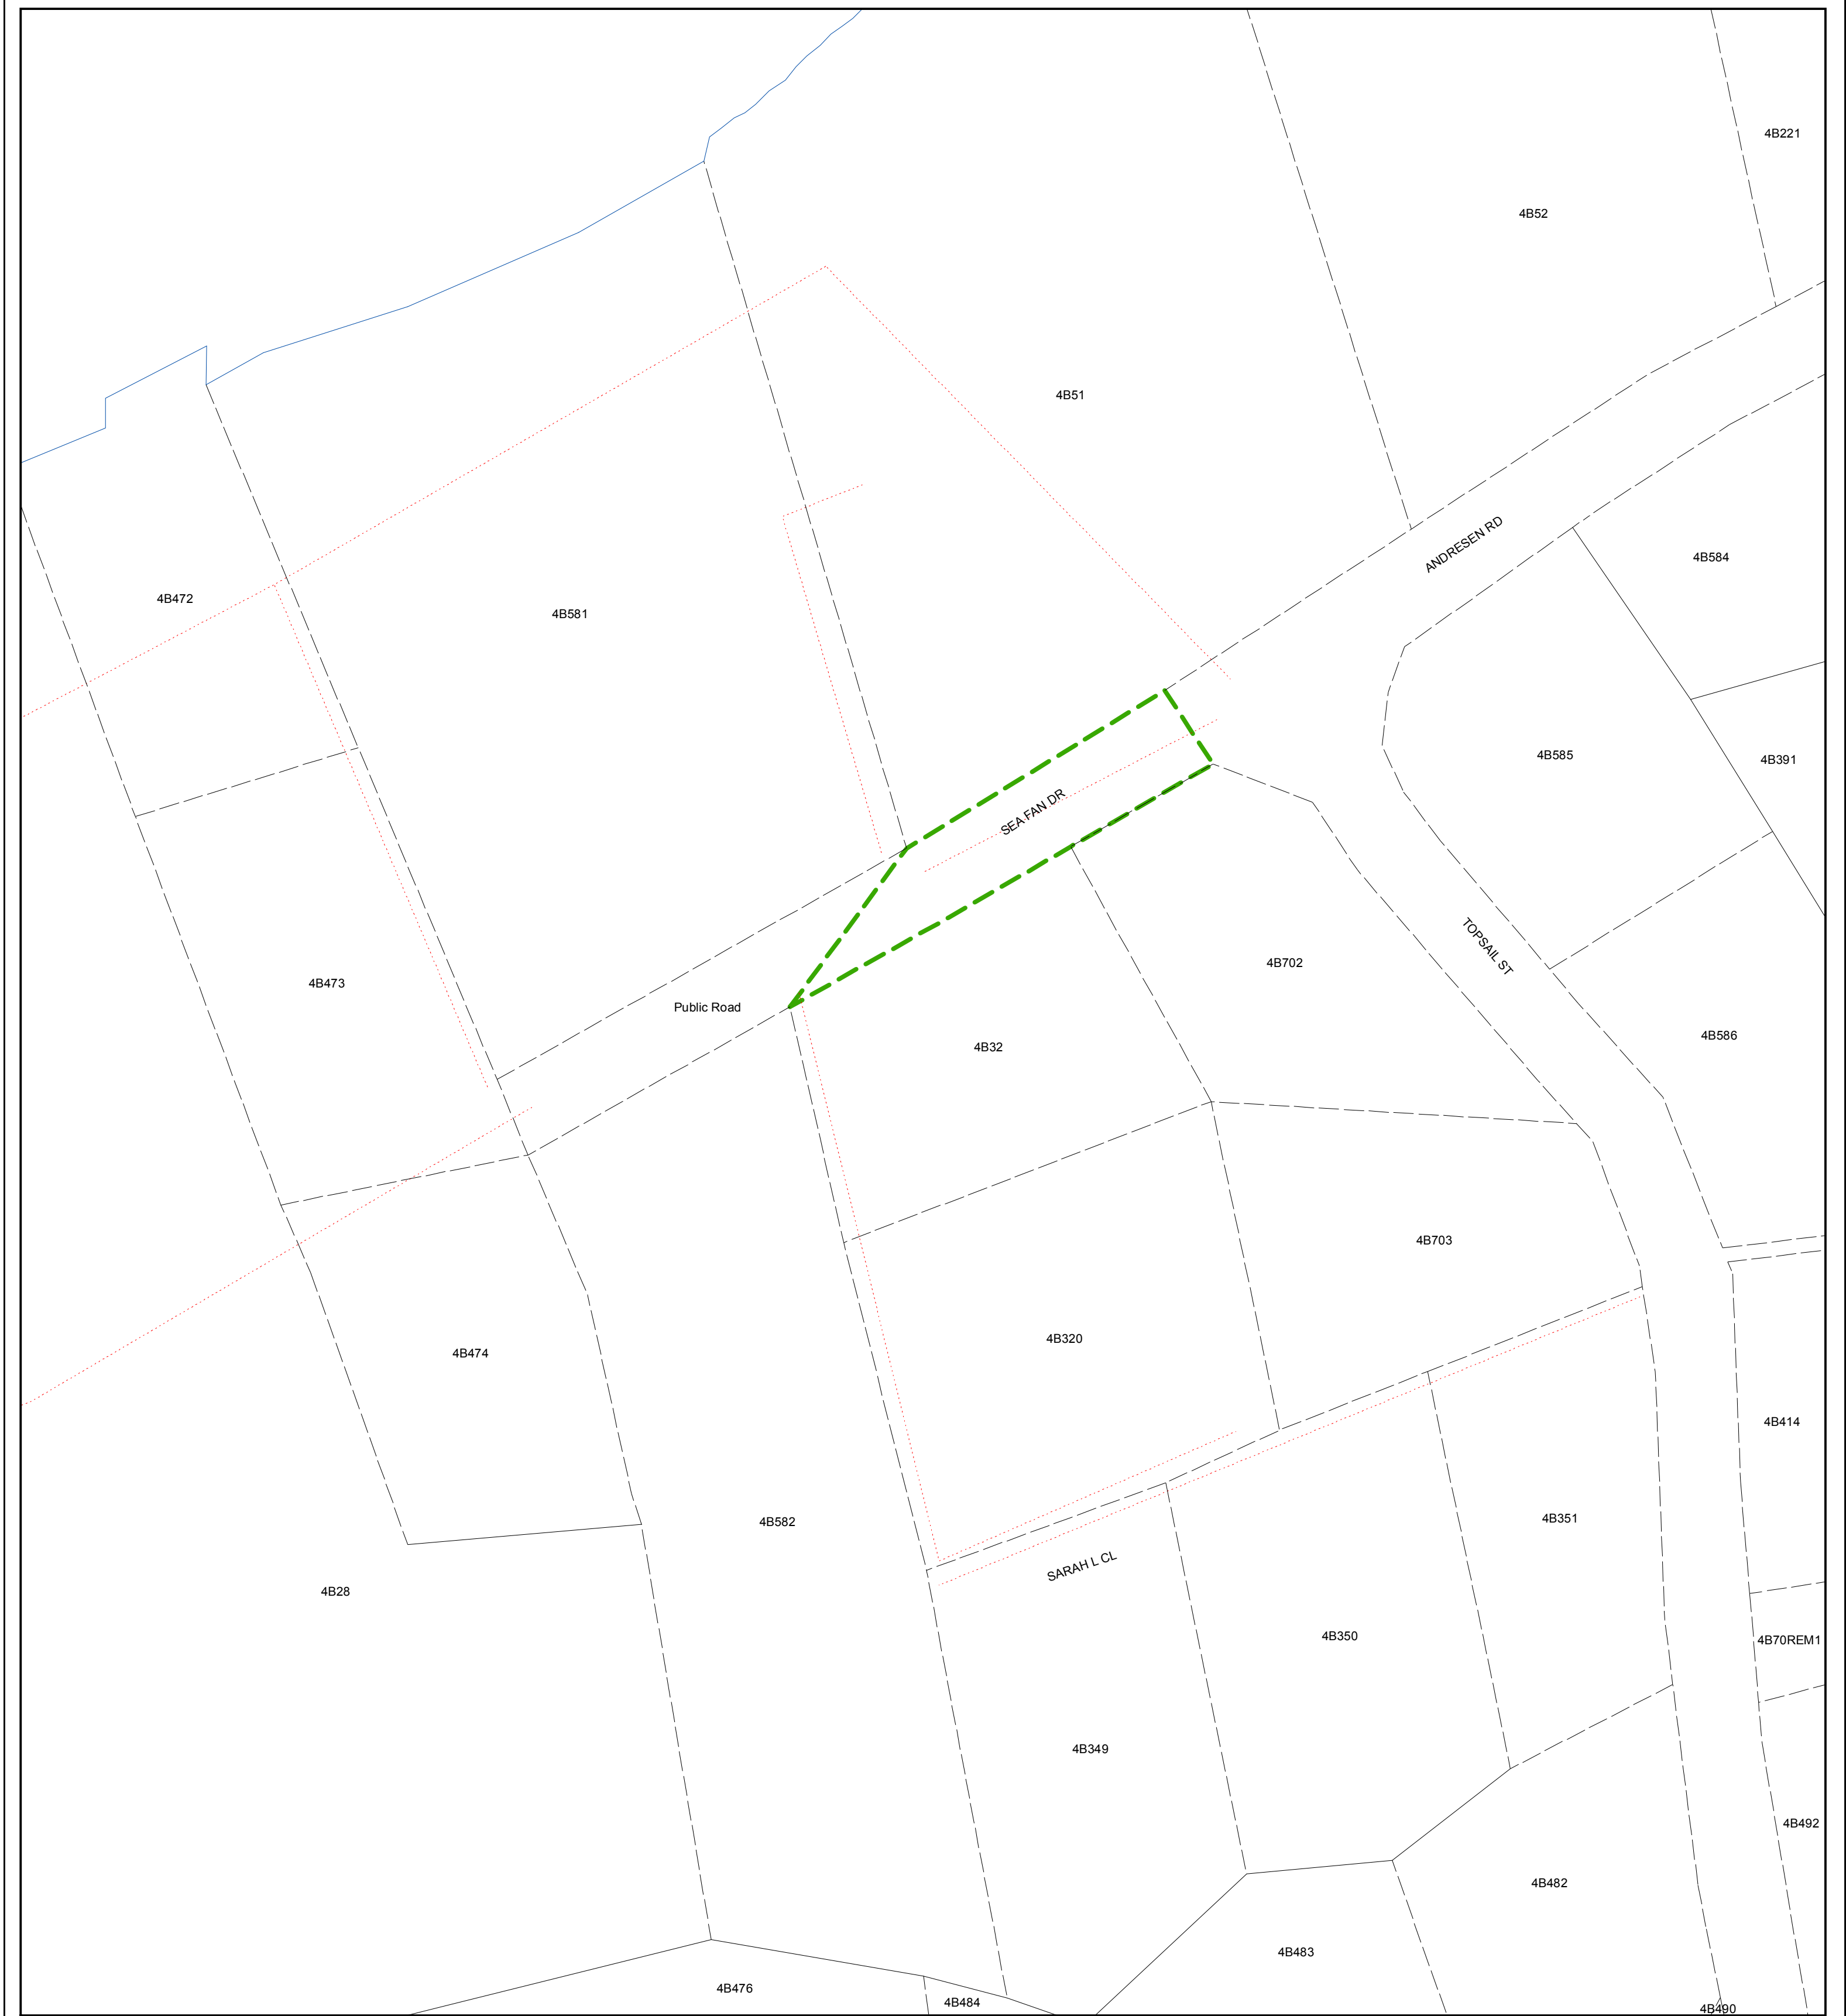

Prepared by : Date :	J. Dixon 5 January 2011	TITLE	ROAD DEFINITION OF PART OF SEA FAN DR, WEST BAY			PRESCRIBED COMPOSITE MAP No.		189
GIS checked by : Date :						BLOCK No.		4B
Quality Control by : Date :						LANDS AND SURVEY DEPARTMENT CAYMAN ISLANDS GOVERNMENT P.O. Box 1089 Grand Cayman KY1-1102 CAYMAN ISLANDS		
Chief Surveyor : Date Approved :	R. Vasquez 3 / 02 / 11	SCALE		0 25 50 100 150 200 Feet				
L&S Job No. : Forms: PCM_Small	8191	LEGEND / ABBREVIATIONS / AMENDMENTS		Gazette 07/2011, 28 March 2011 Base Plan: 02/428, 50/722				
		Road Definition						