


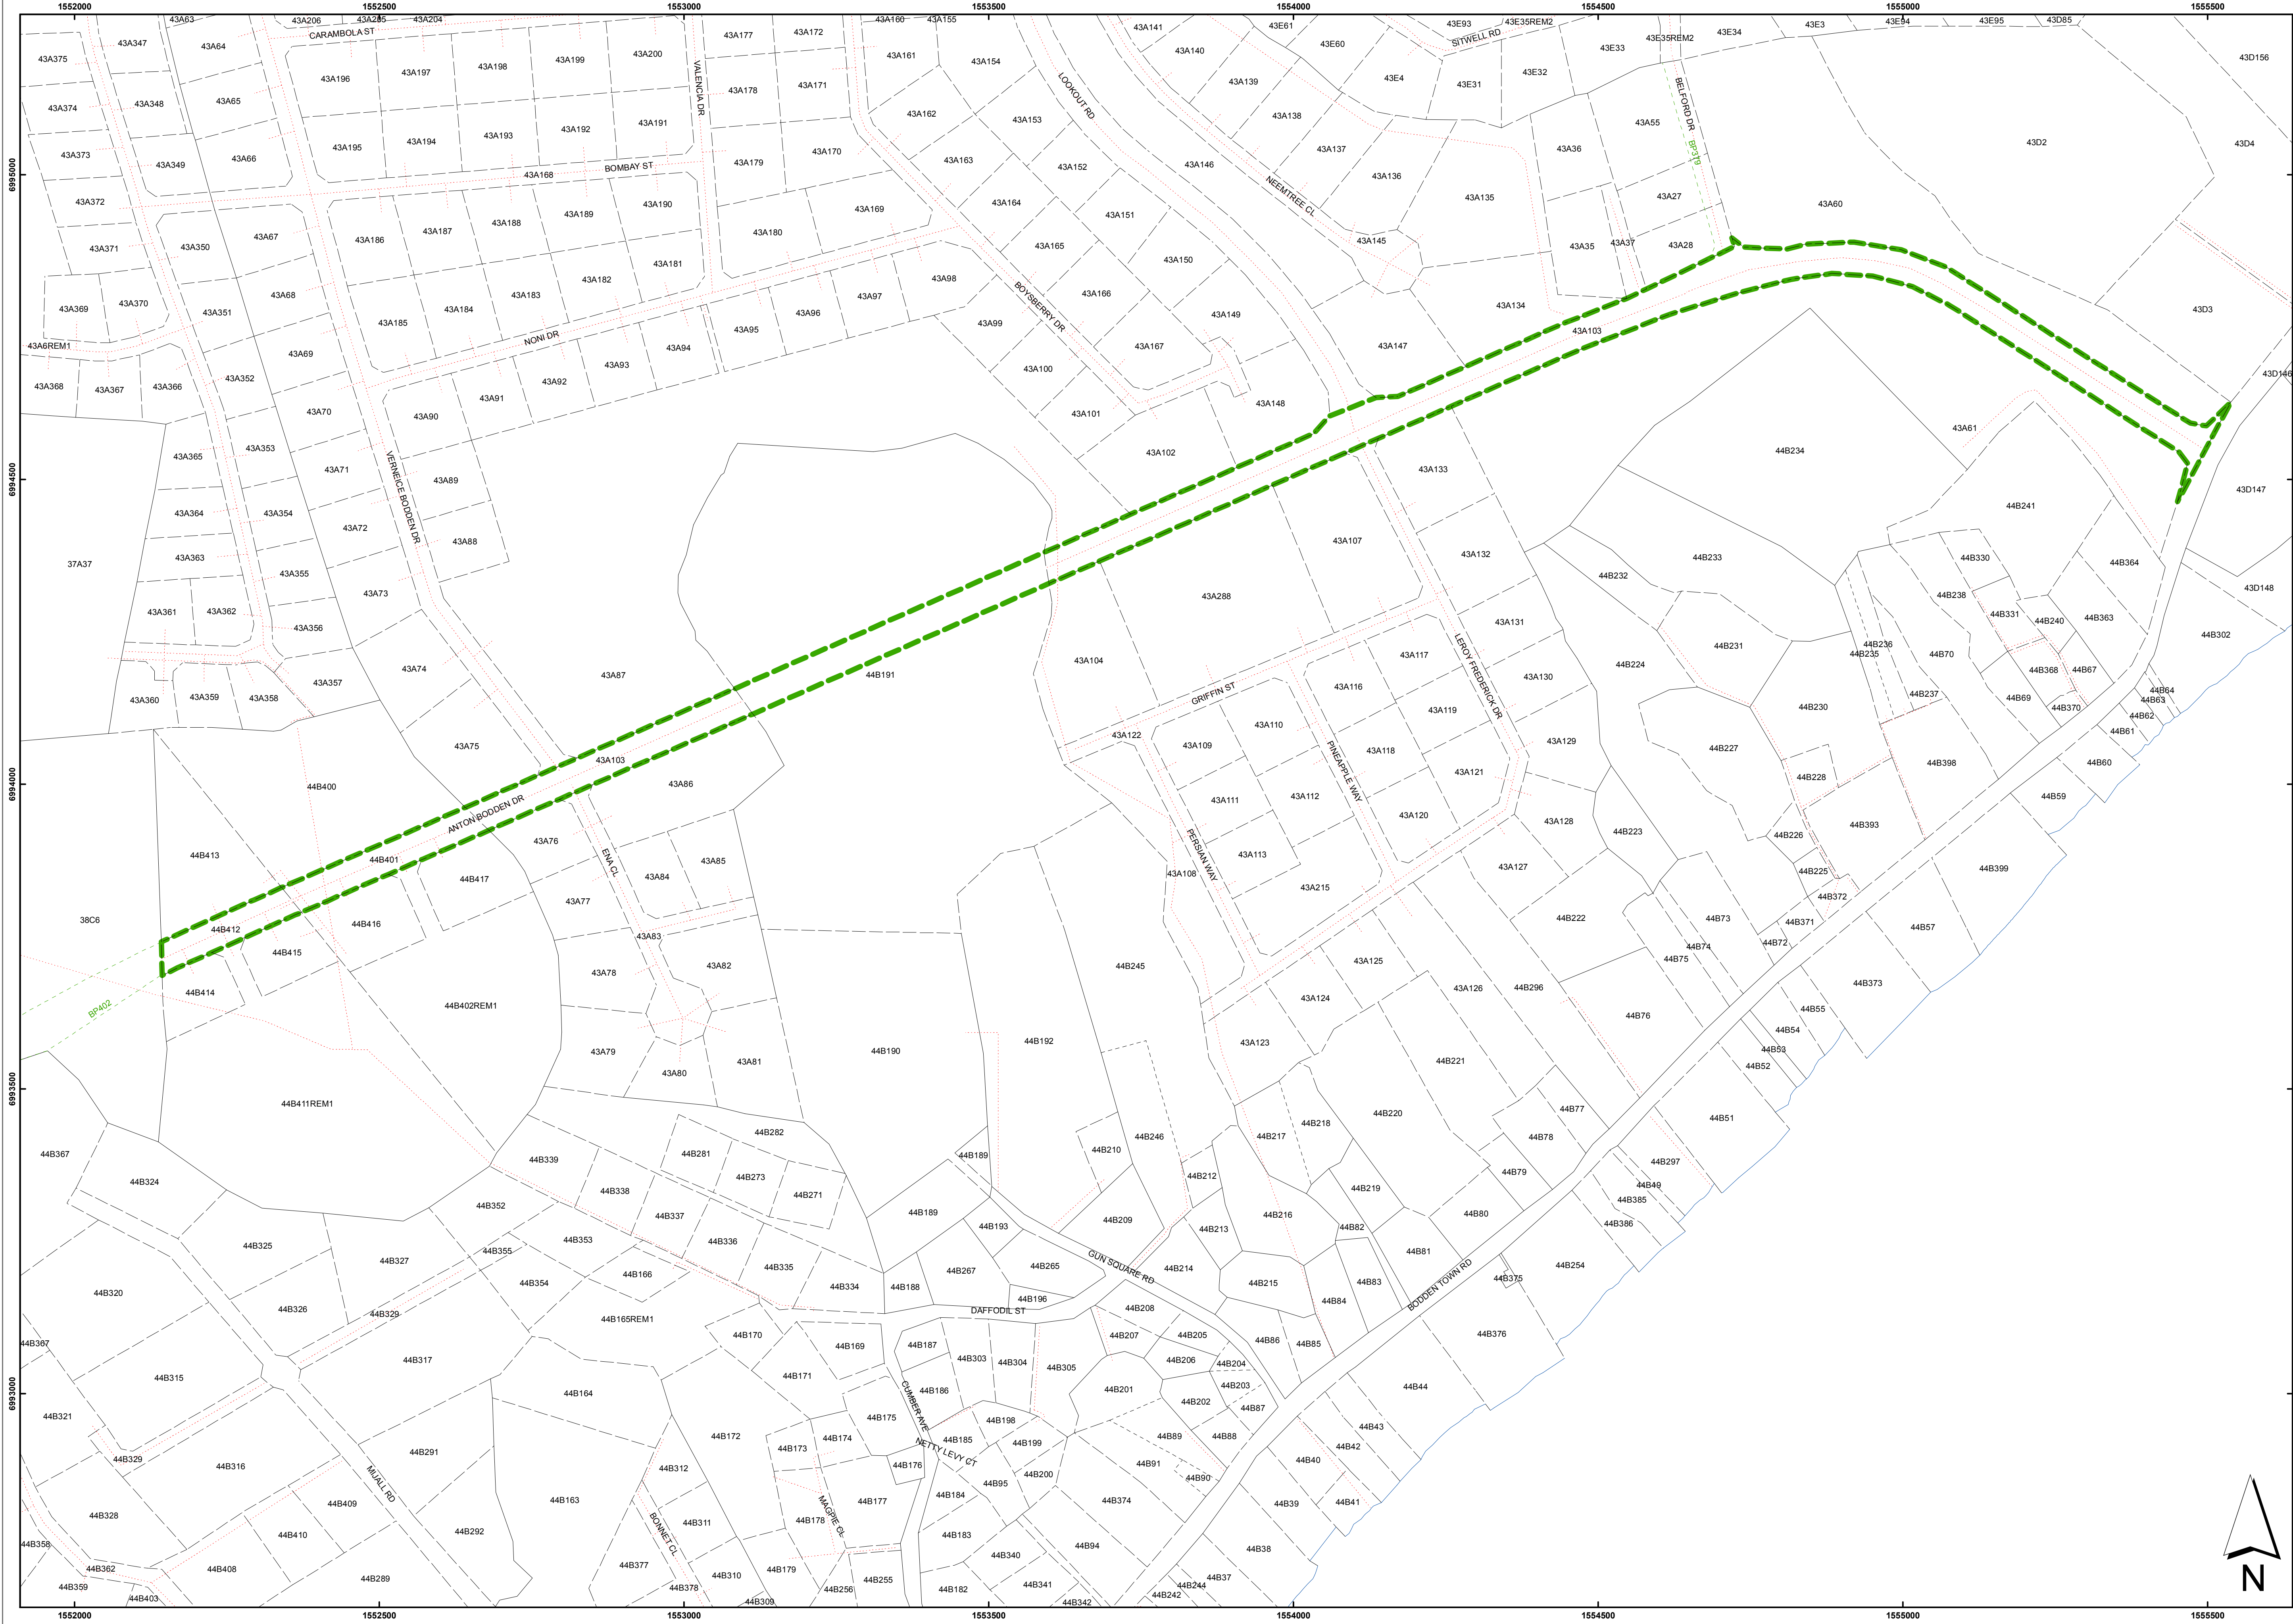

Prepared by : Date :	J. Dixon 30 March 2010	GIS checked by : Date :	Quality Control by : Date :	Chief Surveyor : Date Approved : L&S Job No. : 10004	R. Vasquez 27 April 2010	10004	SCALE	0 50 100 200 300 400 500 600 700 800 Feet	LEGEND / ABBREVIATIONS / AMENDMENTS	 Road Opening	TITLE	ROAD DEFINITION OF PART OF ANTON BODDEN DRIVE, BODDEN TOWN			Gazette # 192010, Monday 21 June 2010	PRESCRIBED COMPOSITE MAP No.	199	BLOCK No.	43A, 44B	LANDS AND SURVEY DEPARTMENT CAYMAN ISLANDS GOVERNMENT P.O. Box 1089 Grand Cayman KY1-1102 CAYMAN ISLANDS