


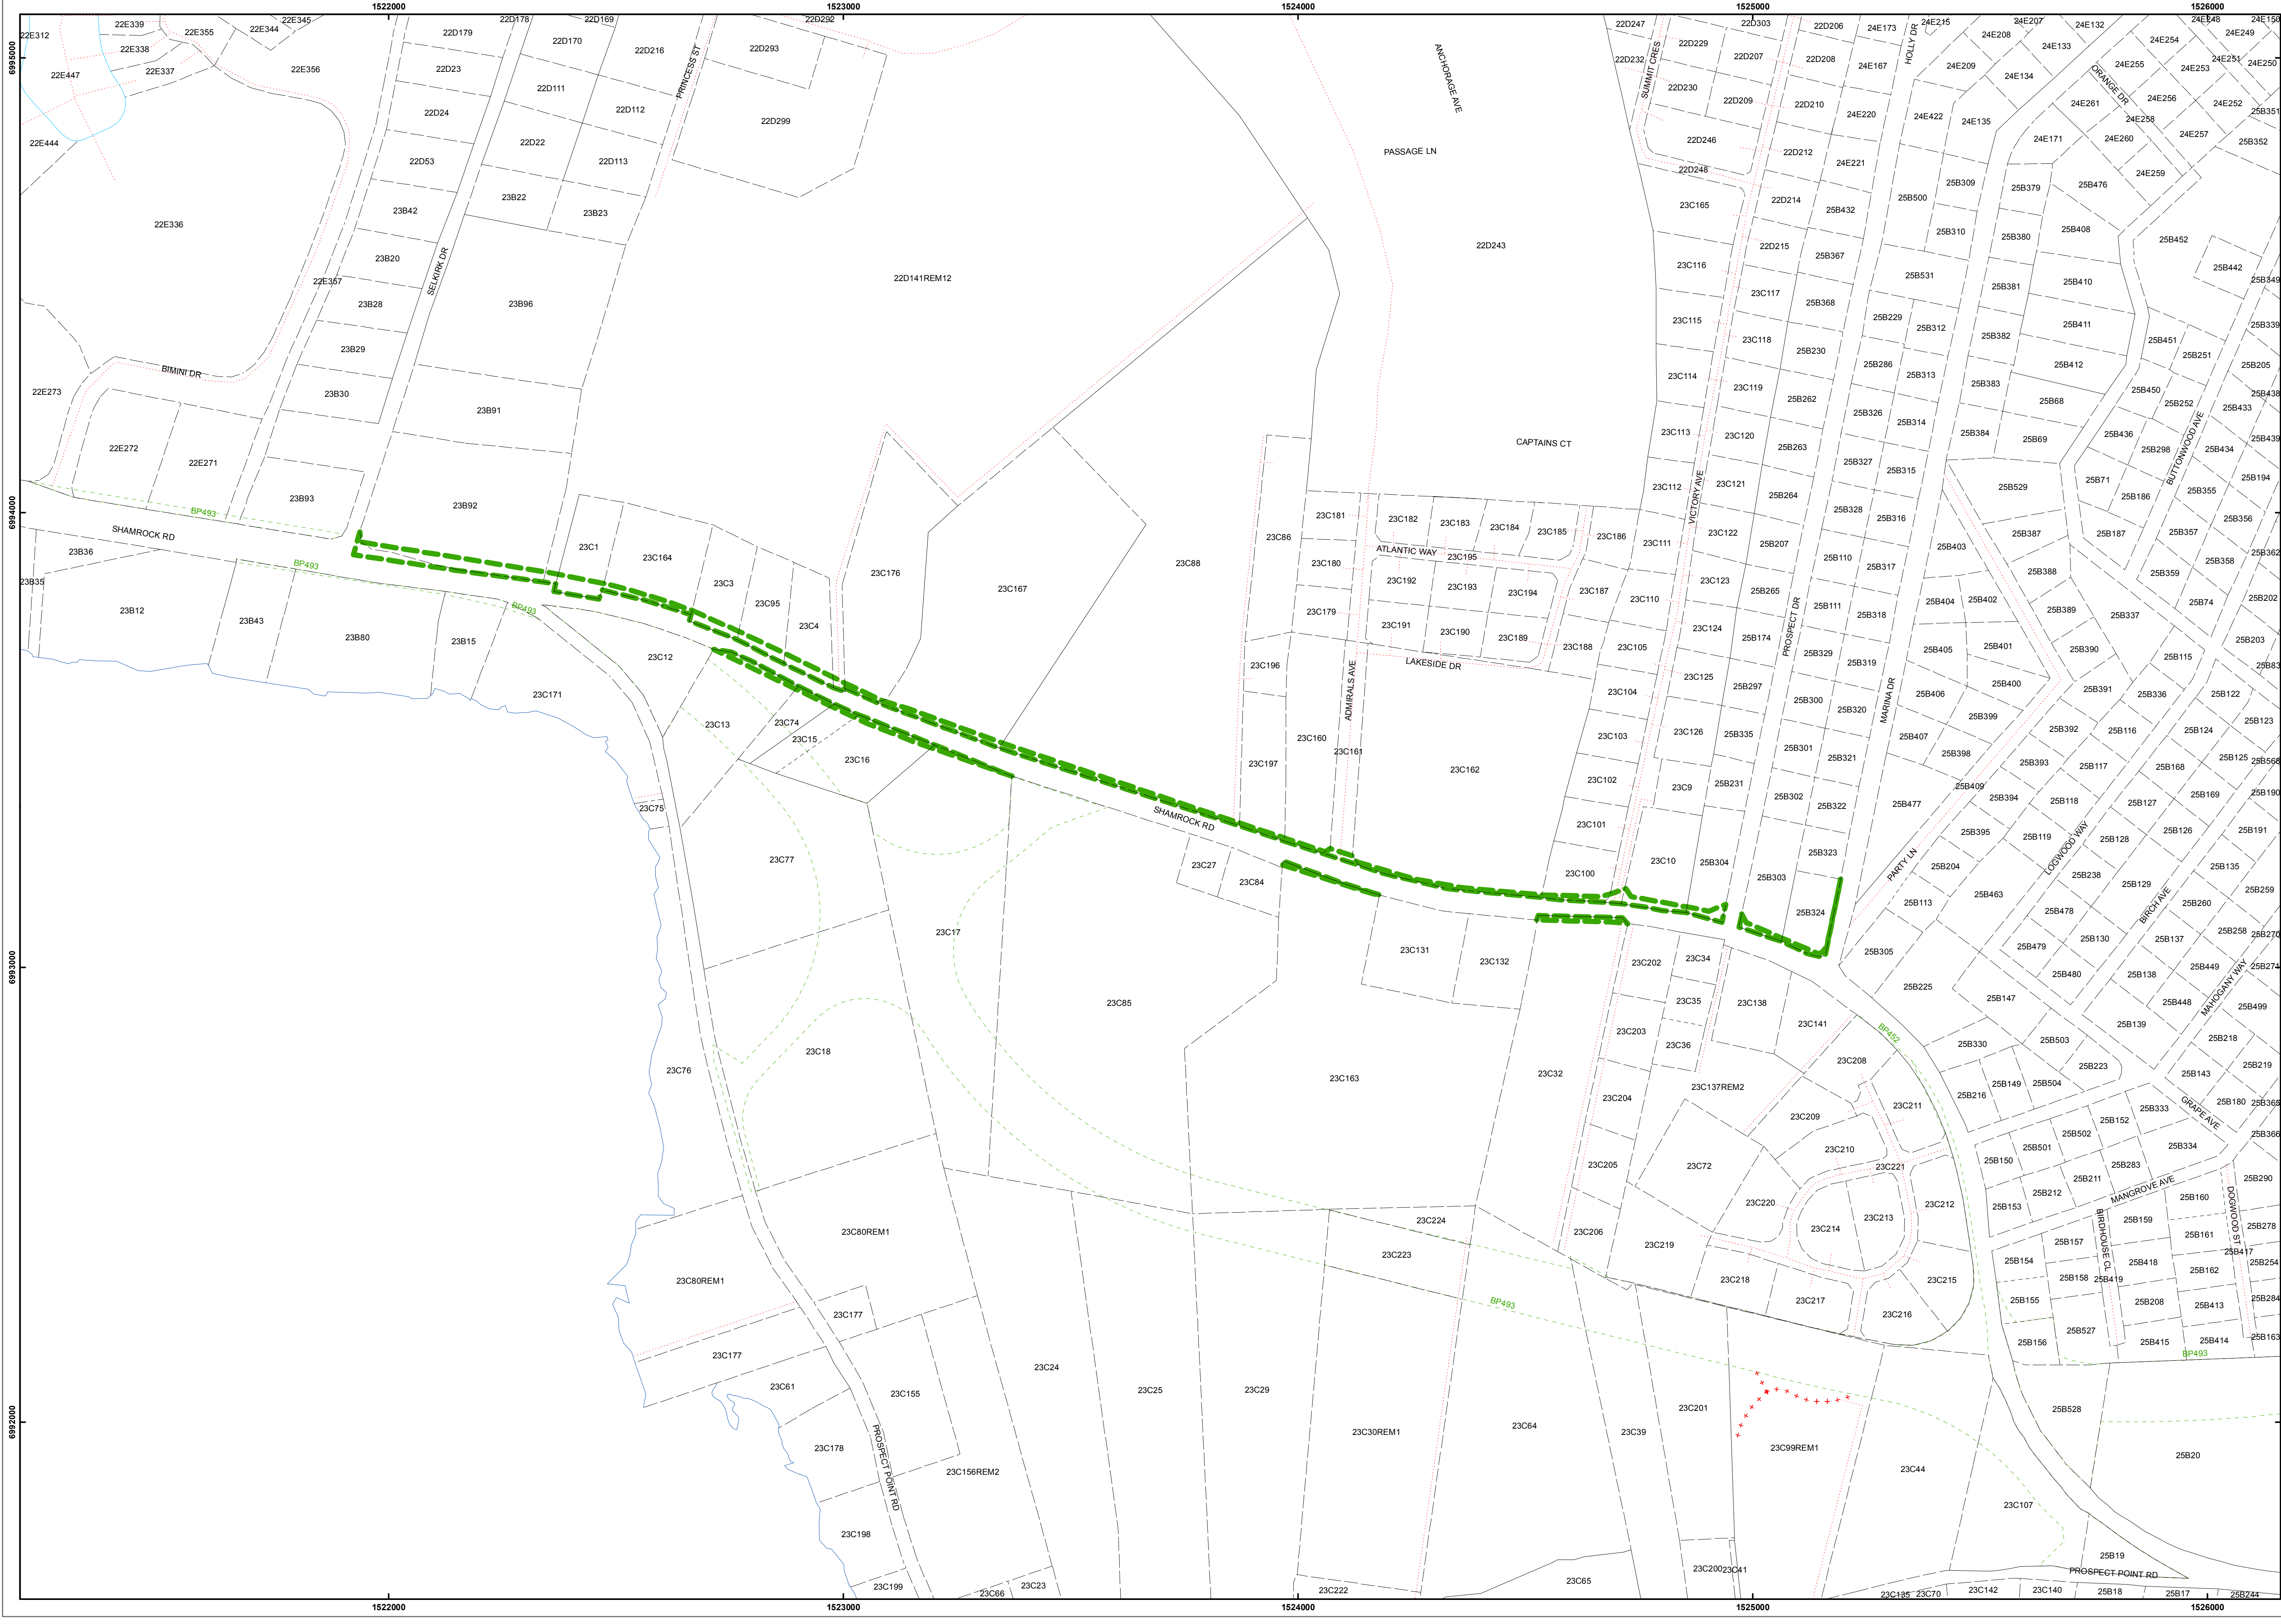

PREPARED BY: J. Dixon 20 Nov. 2010		TITLE ROAD DEFINITION OF SHAMROCK ROAD - SELKIRK DRIVE TO MARINA DRIVE		PRESCRIBED COMPOSITE MAP No.		BLOCK No.		260	
GIS checked by: Date:		Quality Control by: Date:		Chief Surveyor: Date Approved:		L&S Job No.:		26024	
M. Whiteman 30 Dec. 2010								LANDS AND SURVEY DEPARTMENT CAYMAN ISLANDS GOVERNMENT P.O. Box 1089 Grand Cayman KY-11102 CAYMAN ISLANDS	
26024		Road Opening		SCALE		LEGEND / ABBREVIATIONS / AMENDMENTS		Feet 0 100 200 400 600 800 1,000	
								Gazette 07/2011, Monday 28 March 2011 Base Plan: 511/96	