


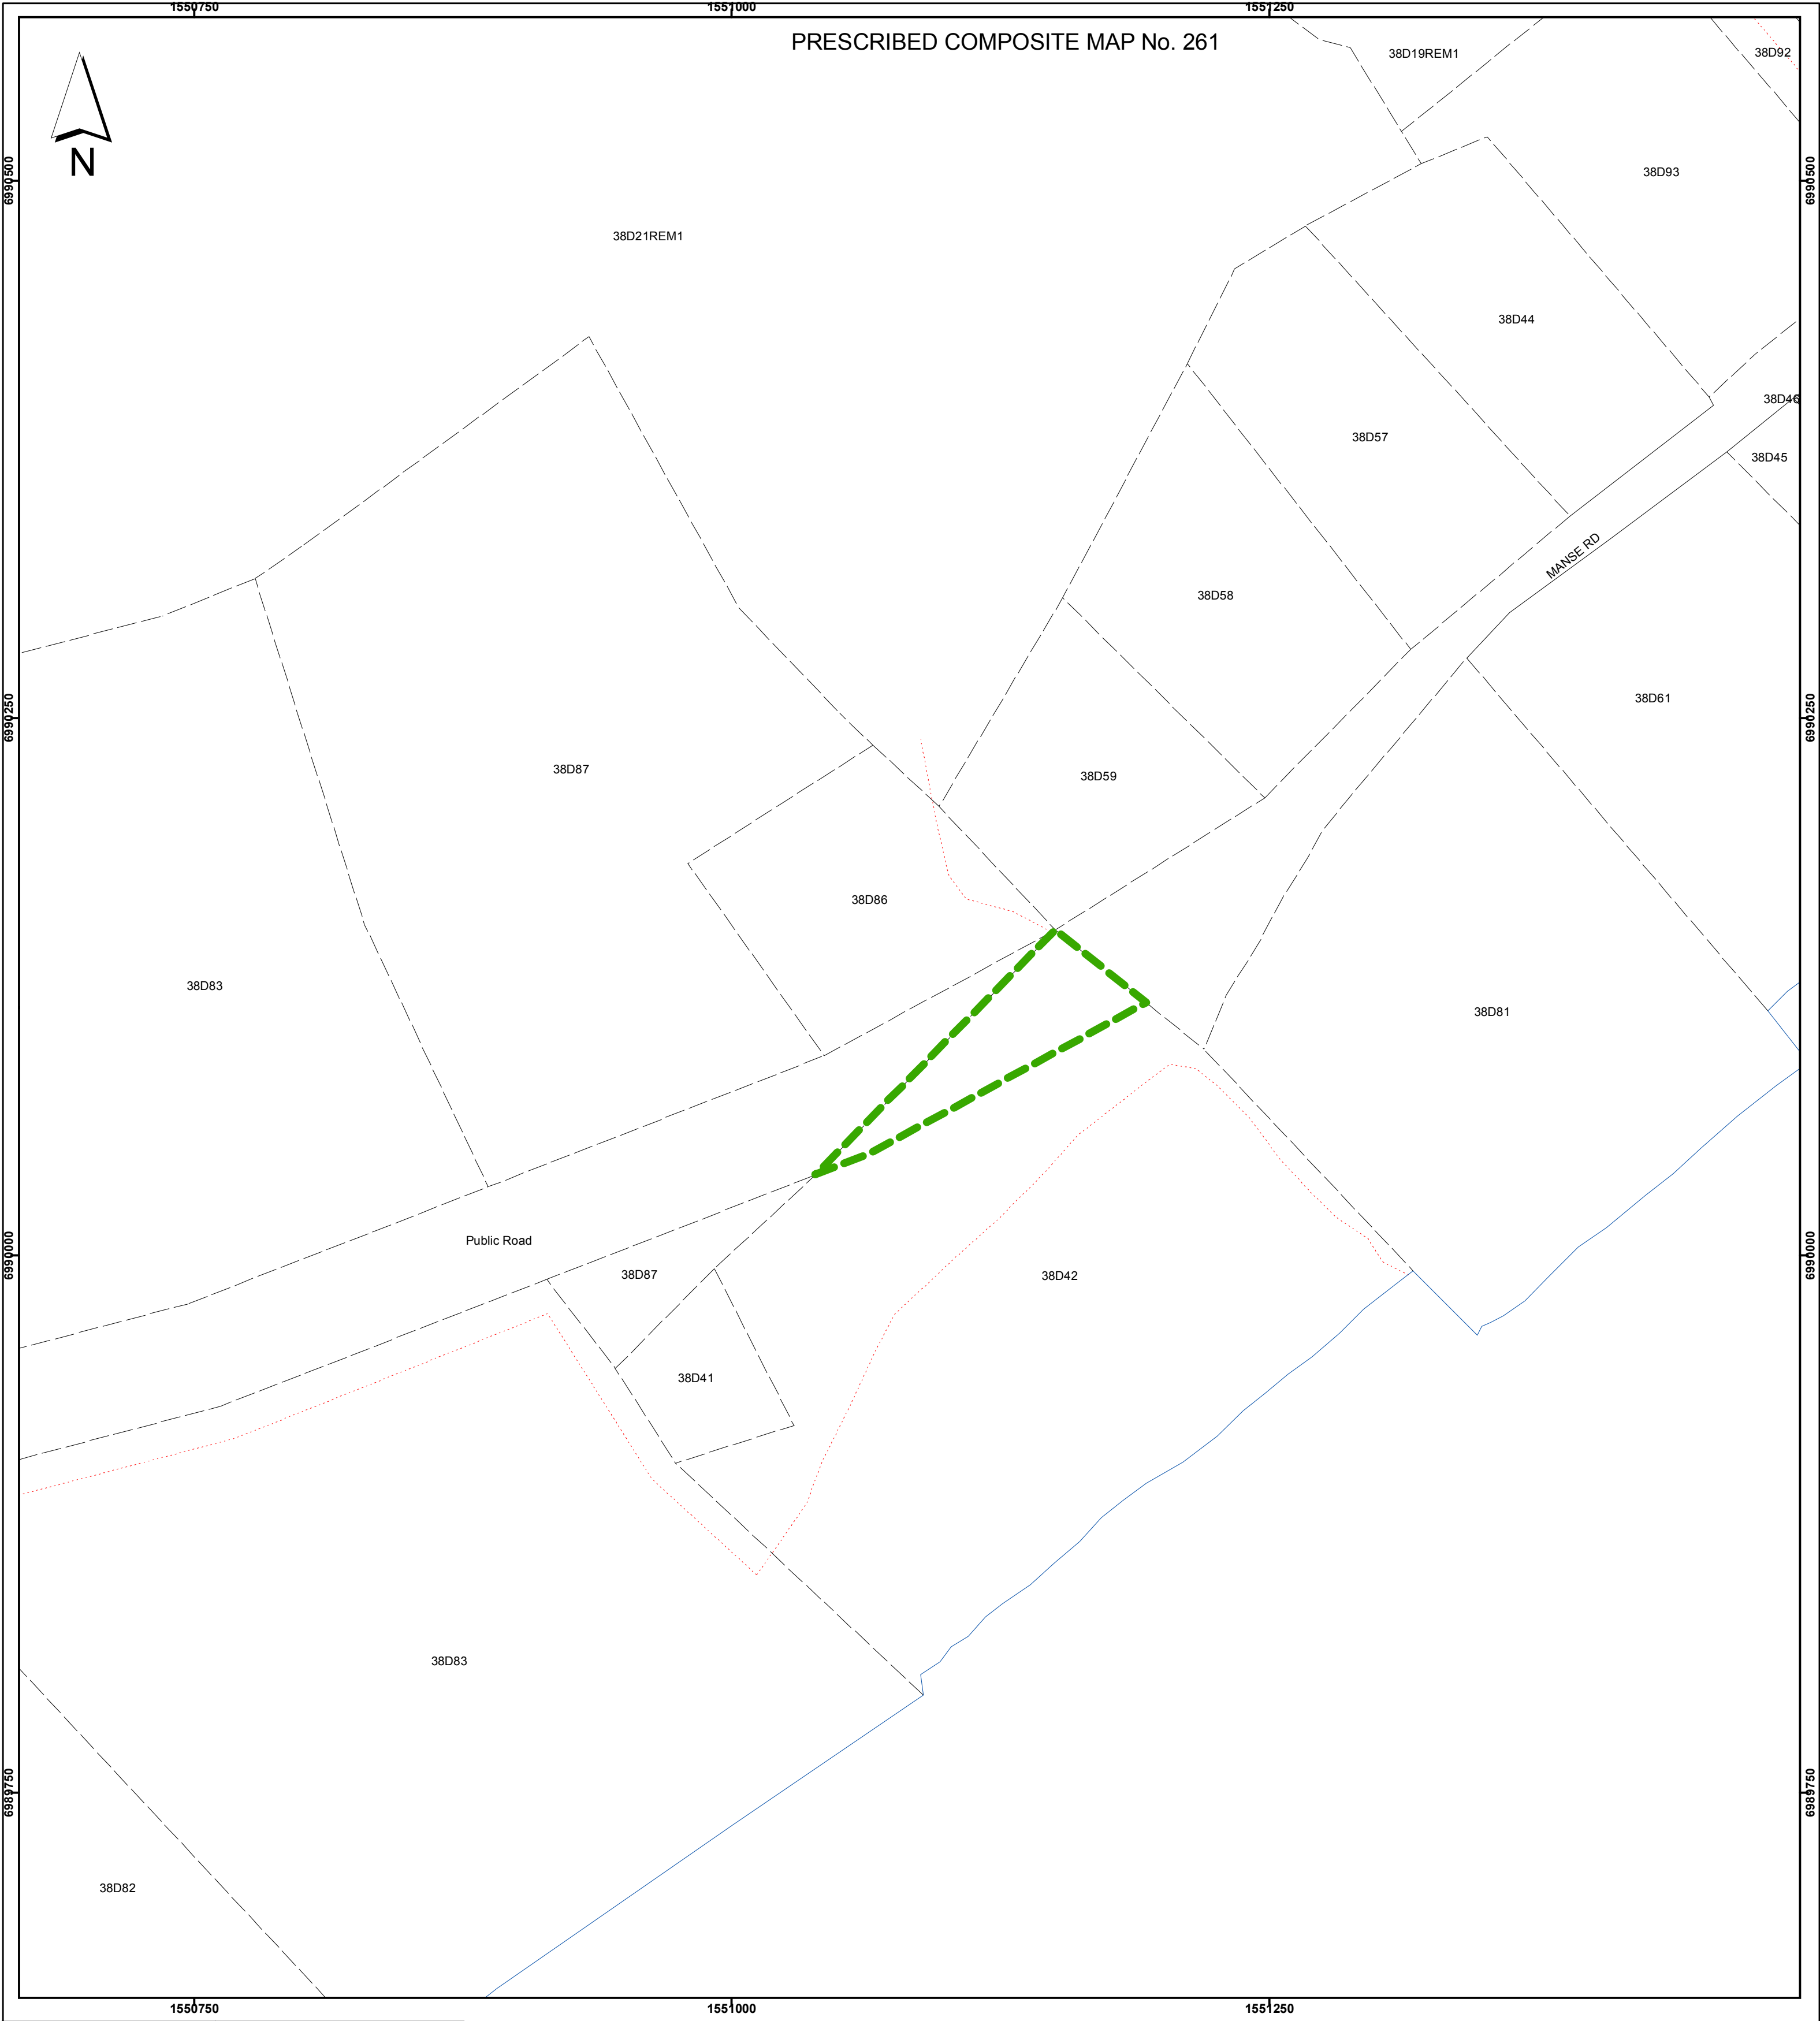

Prepared by : Date :	J. Dixon 6 April 2010	TITLE ROAD DEFINITION OF PART OF MANSE ROAD, BODDEN TOWN	PRESCRIBED COMPOSITE MAP No.	261
GIS checked by : Date :	J. Dixon 6 April 2010		BLOCK No.	38D
Quality Control by : Date :		SCALE 050100200300Feet LEGEND / ABBREVIATIONS / AMENDMENTS  Road Definition	LANDS AND SURVEY DEPARTMENT CAYMAN ISLANDS GOVERNMENT P.O. Box 1089 Grand Cayman KY1-1102 CAYMAN ISLANDS	
Chief Surveyor : Date Approved :	R. Vasquez 8th April 2010			
L&S Job No. : Forms: PCM_Small	26025			

Gazette # 13/2010, Monday 21 June 2010
Base Plan: 03/360