


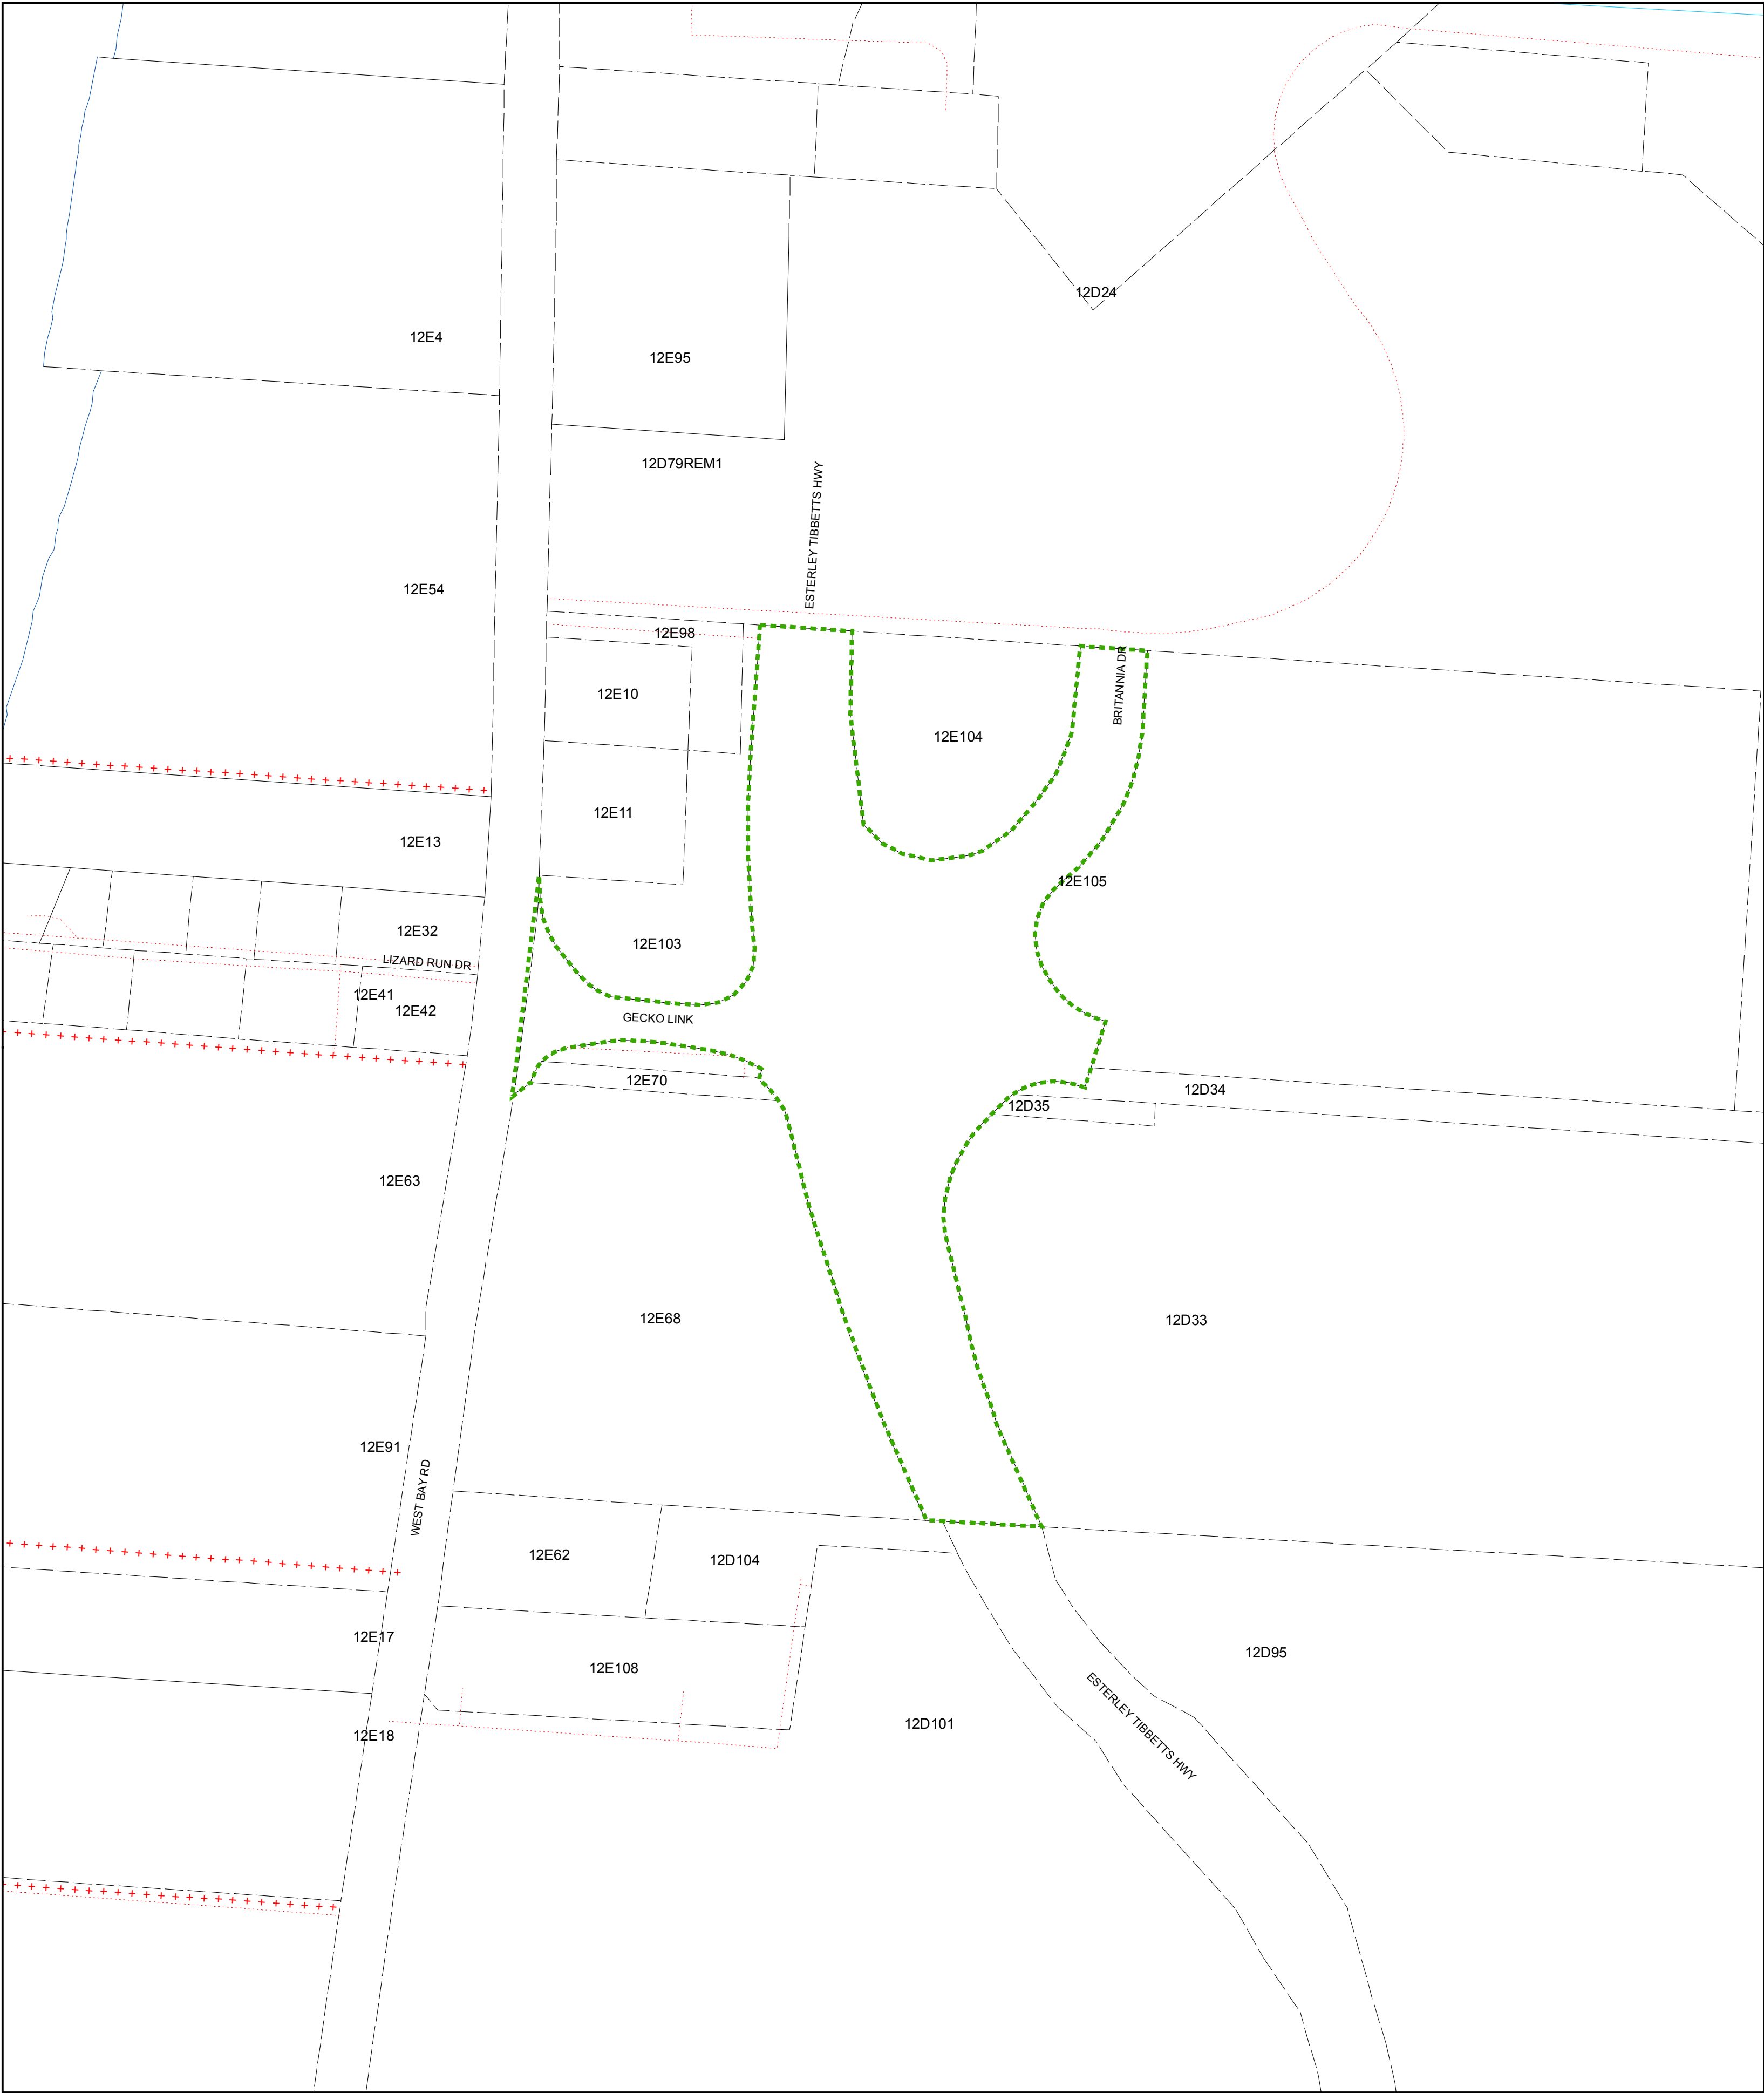

Prepared by : Date :	A. Verrill 9 June 2010	TITLE	DEFINITION OF ESTERLEY TIBBETTS HIGHWAY & GECKO LINK CENTURY 21 ROUNDABOUT GRAND CAYMAN		PRESCRIBED COMPOSITE MAP No.	PCM 263
GIS checked by : Date :					BLOCK No.	12D,12E
Quality Control by : Date :		SCALE	0 50 100 200 Feet		LANDS AND SURVEY DEPARTMENT CAYMAN ISLANDS GOVERNMENT P.O. Box 1089 Grand Cayman KY1-1102 CAYMAN ISLANDS	
Chief Surveyor : Date Approved :	R. Vasquez 10/06/10					
L&S Job No. : Forms: PCM_Small	26195	Road Definition	Gazette # 16/2010, Monday 2 August 2010 Base Plan: 51/544			