
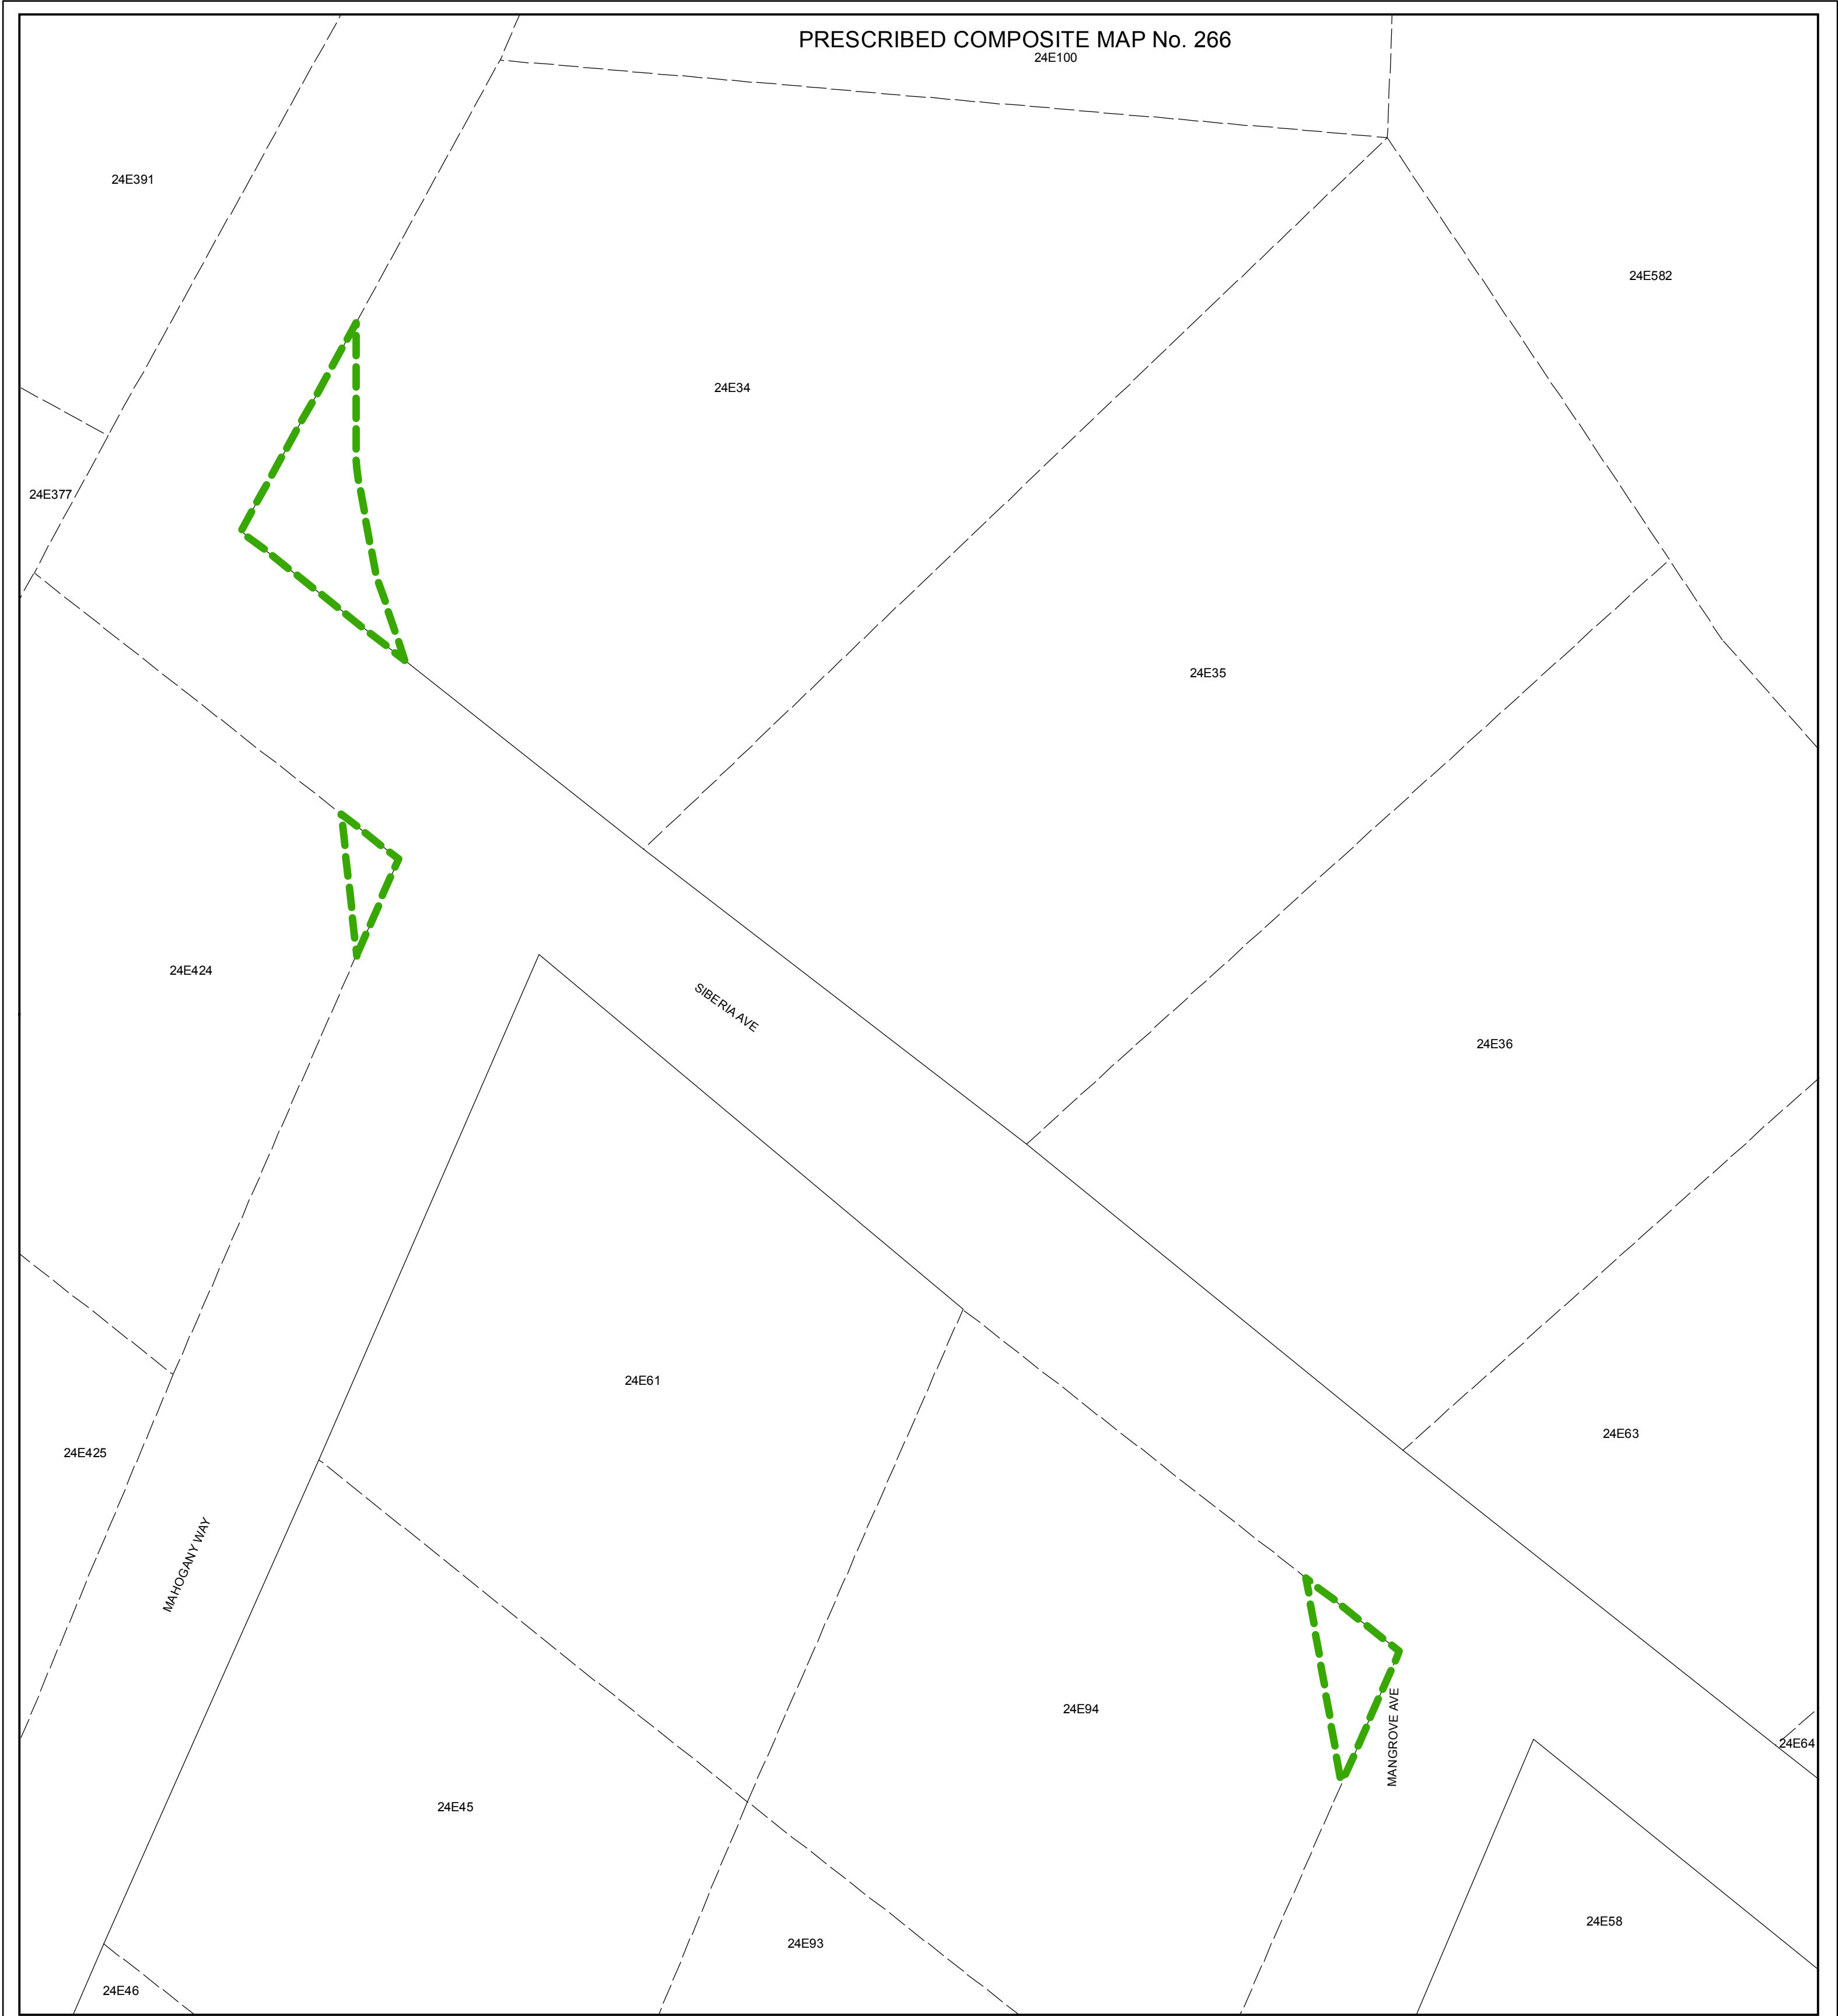


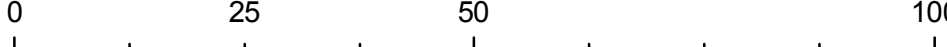

Prepared by : Date :	J. Dixon 18 August 2010	TITLE	ROAD DEFINITION OF SIBERIA AVENUE, PROSPECT			PRESCRIBED COMPOSITE MAP No.	266
GIS checked by : Date :						BLOCK No.	24E
Quality Control by : Date :		SCALE				LANDS AND SURVEY DEPARTMENT CAYMAN ISLANDS GOVERNMENT P.O. Box 1089 Grand Cayman KY1-1102 CAYMAN ISLANDS	
Chief Surveyor : Date Approved :	R. Vasquez 19/08/10						
L&S Job No. : Forms: PCM_Small	26328		LEGEND / ABBREVIATIONS / AMENDMENTS				
			Road Demarcation	Base Plan: 51/613 Gazette 22/2010, Monday 25th October 2010			